
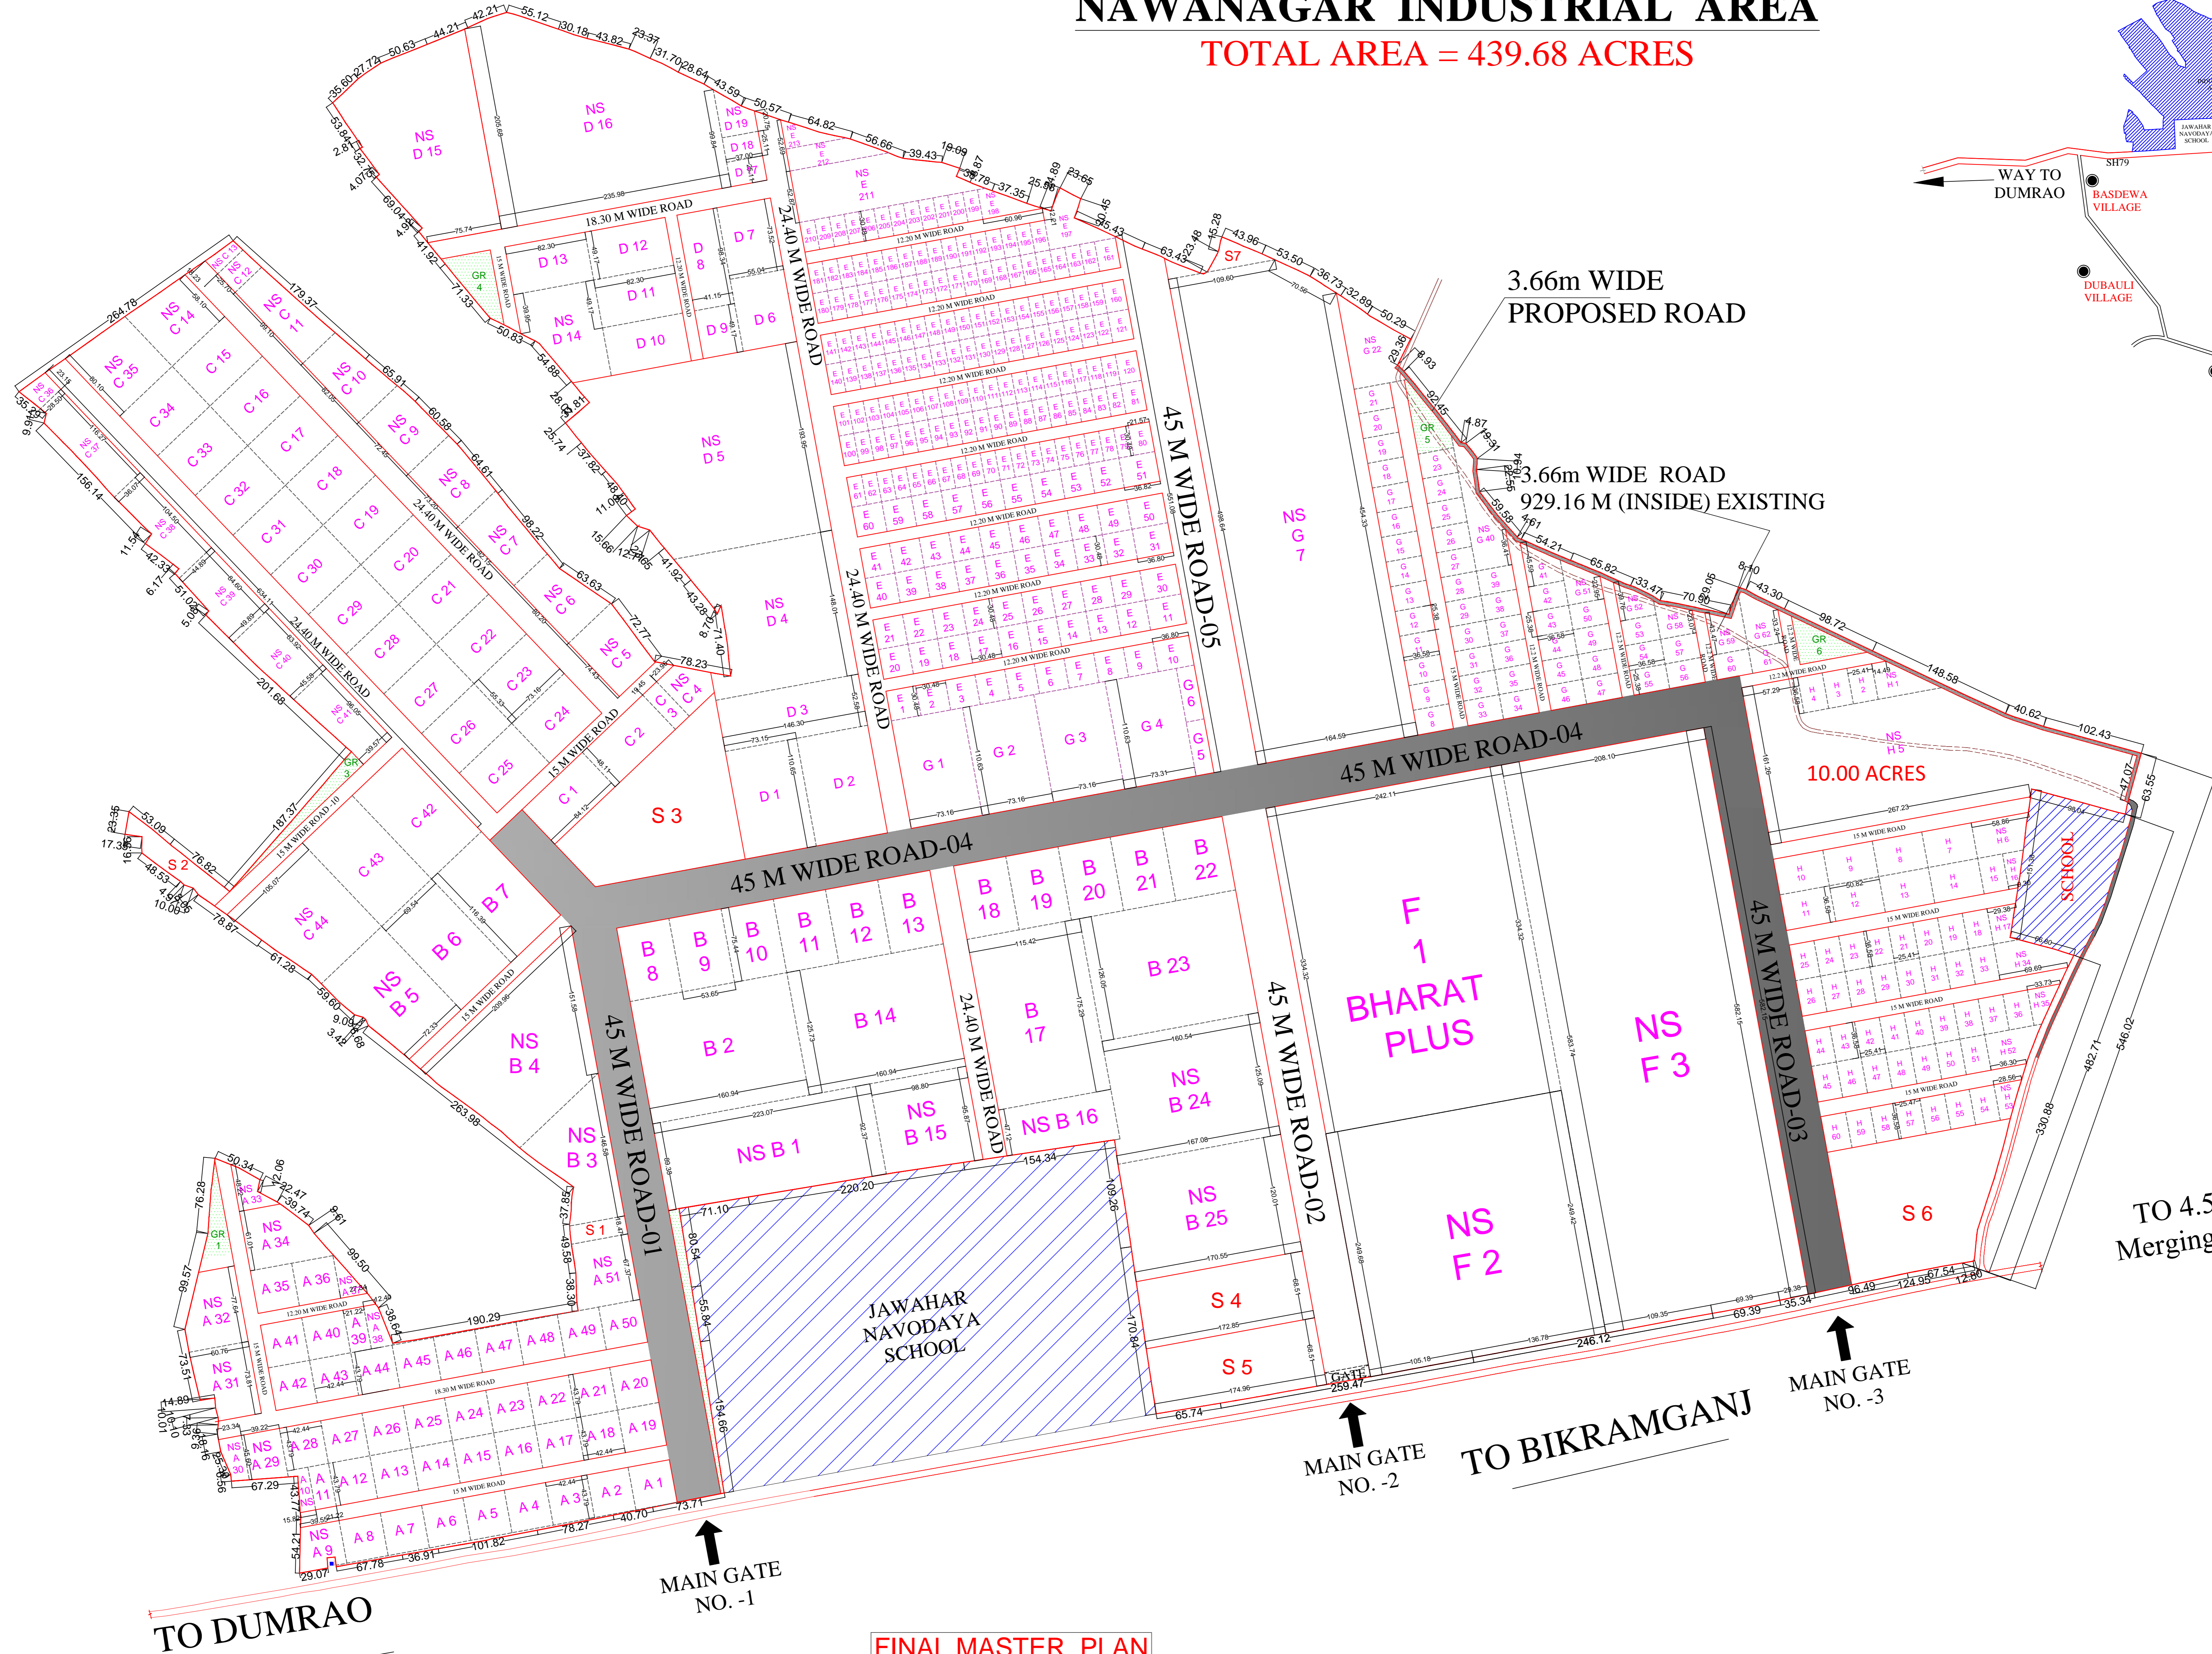


NAWANAGAR INDUSTRIAL AREA

TOTAL AREA = 439.68 ACRES

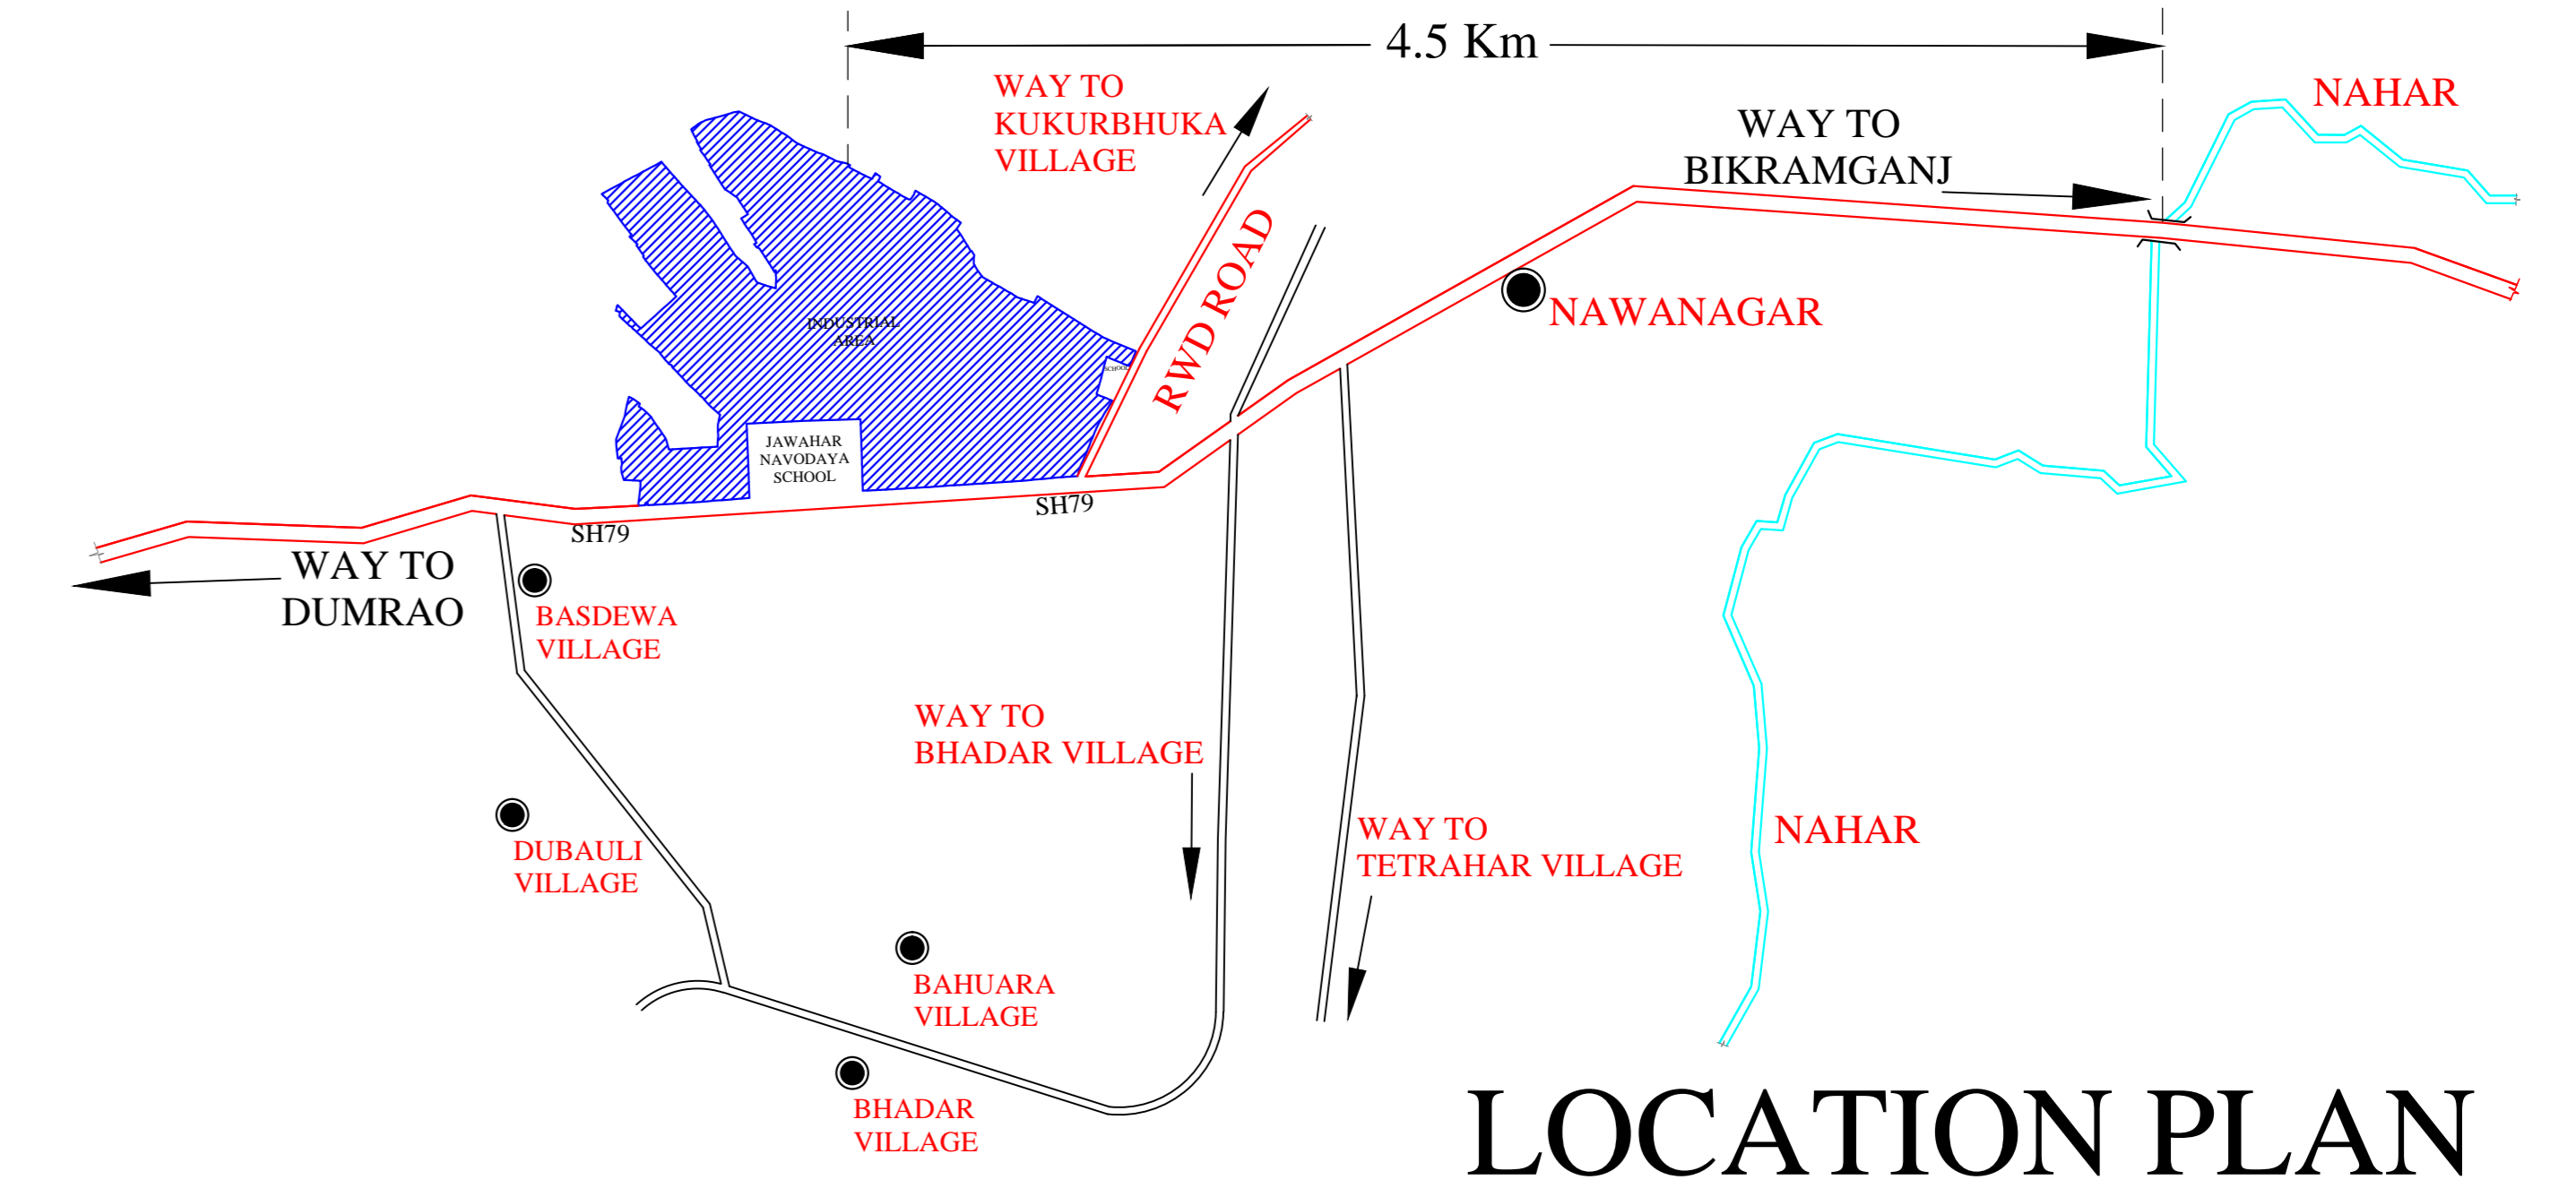

FINAL MASTER PLAN

TO 4.5 Km
Merging Nahar

TO BIKRAMGANJ

TO DUMRAO

<p>PROJECT:- NAWANAGAR INDUSTRIAL AREA DIST-BUXAR</p>	<p>SHEET TITLE:- PROPOSED SITE PLAN</p>	<p>CLIENT:- INFRASTRUCTURE DEVELOPMENT AUTHORITY (A GOVT. OF BIHAR UNDERTAKING) UDYOG BHAWAN 1ST FLOOR EAST GANDHI MAIDAN PATNA-800 004</p> <p>BIHAR INDUSTRIAL AREA DEVELOPMENT AUTHORITY (A GOVT. OF BIHAR UNDERTAKING) UDYOG BHAWAN 1ST FLOOR EAST GANDHI MAIDAN PATNA-800 004</p>	<p>DATE:- 05-08-2022</p> <p>SHEET NO:- A/01</p>	<p>NORTH:-</p>	<p>ARCHITECTS :- 100 - B, Patliputra colony , Opp. P & M Mall, Near Notre Dame Academy, Patna 800013 Tel / Fa x: 2267175 / 2275624 Email: contact@kapoors.biz . Web: WWW.Kapoors.Biz</p> <p>k&a Kapoor and associates ARCHITECTURE INTERIOR DESIGN URBAN DESIGN</p>
--	--	---	--	----------------	--