


DO NOT SCALE THE DRAWING. IF IN DOUBT PLEASE ASK.

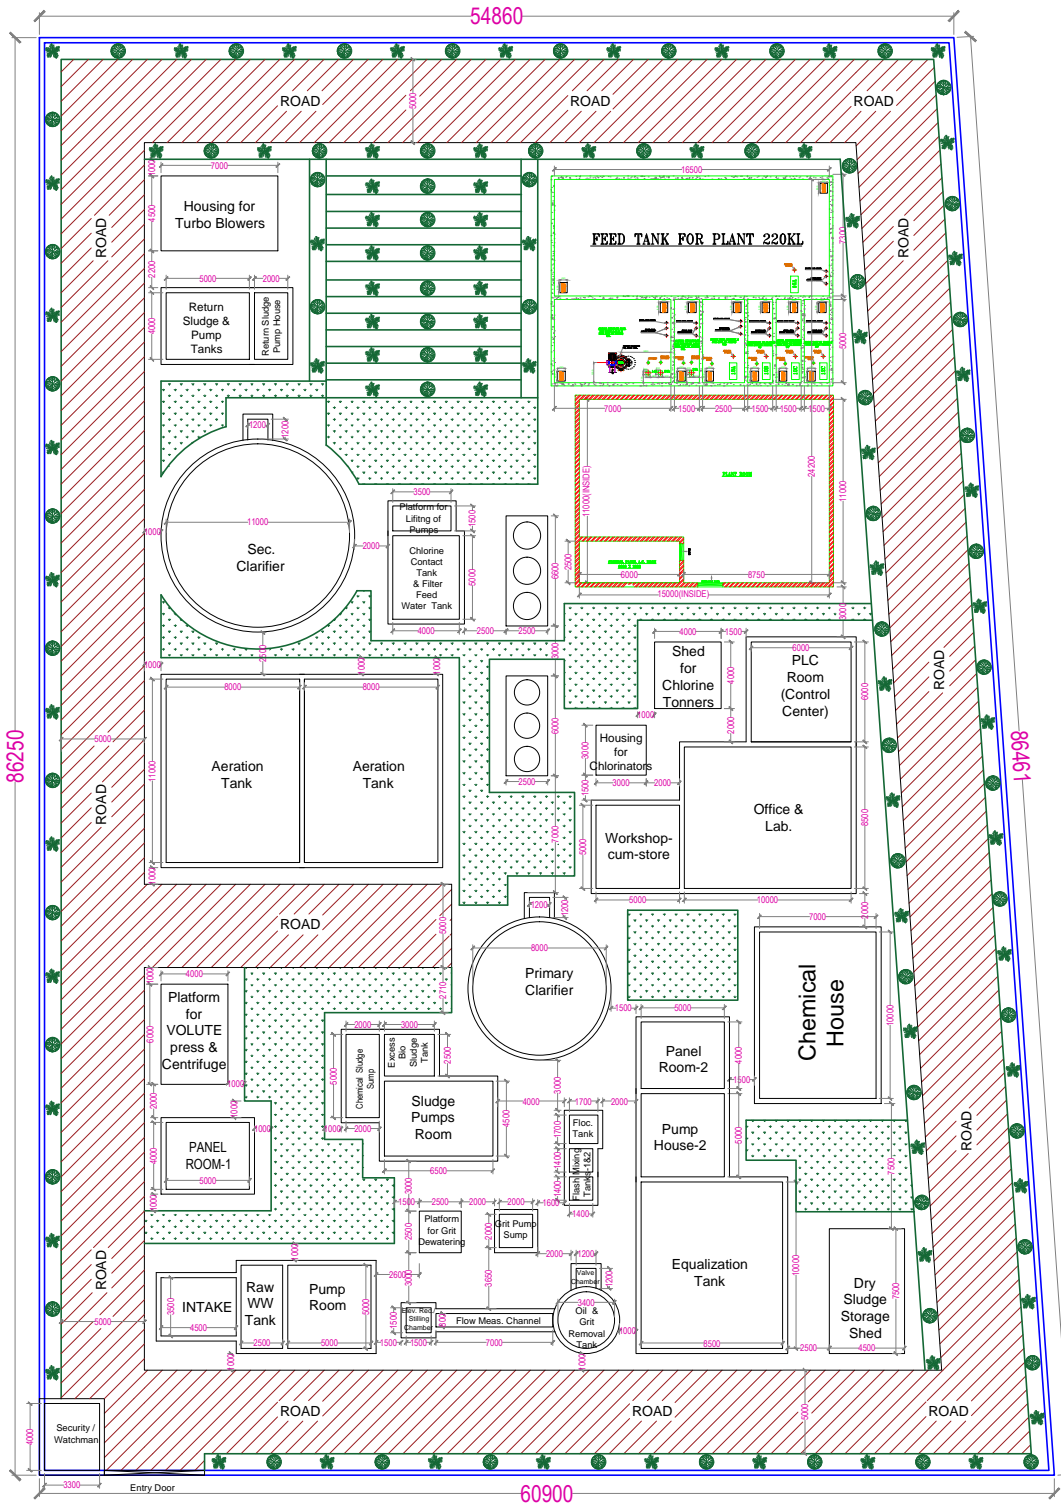

Legend		
1	Plant Area	0.72 Acre
2	Open Area	
A	Road Area	0.37 Acre
B	Green Area	1.44 Acre

Tank List		
1	Intake Tank	4500x3500x4000
2	Elevated Receiving Chamber	1500x1500x2000
3	Grit Removal Tank	Dia-3400 H-4000
4	Equalization Tank	10000x8500x4900
5	Flash Mixing Tank-1	1400x1400x2400
6	Flash Mixing Tank-2	1400x1400x2400
7	Flocculation Tank	1700x1700x2400
8	Primary Clarifier	Dia-8000 H-3500
9	Aeration Tank-1	8000x11000x6100
10	Aeration Tank-2	8000x11000x6100
11	Secondary Clarifier	Dia-11000 H-3500
12	Chlorine Contact Tank	5000x4000x3000

Green Area Layout Plan

CLIENT:	BIHAR INDUSTRIAL AREA DEVELOPMENT AUTHORITY (BIADA)
PROJECT:	COMMON EFFLUENT TREATMENT PLANT (C.E.T.P.)
DRAWING TITLE:	LAYOUT PLAN OF PROPOSED C.E.T.P. -
CONSULTANT:	SMS ENVOICARE LIMITED <small>ENVOICARE OFFICE : 303 ENVOICARE LTD. #F-05, 28/5A, SEF - 1100694, DUBLIN 15, D08 Y010 TEL: 01-4524707/72, 4102719 fax 01-4524707</small>
DESIGN:	DATE: 10/11/2017
DWG. NO.	REV. NO. 1 OF 1