


DO NOT SCALE THE DRAWING. IF IN DOUBT PLEASE ASK.

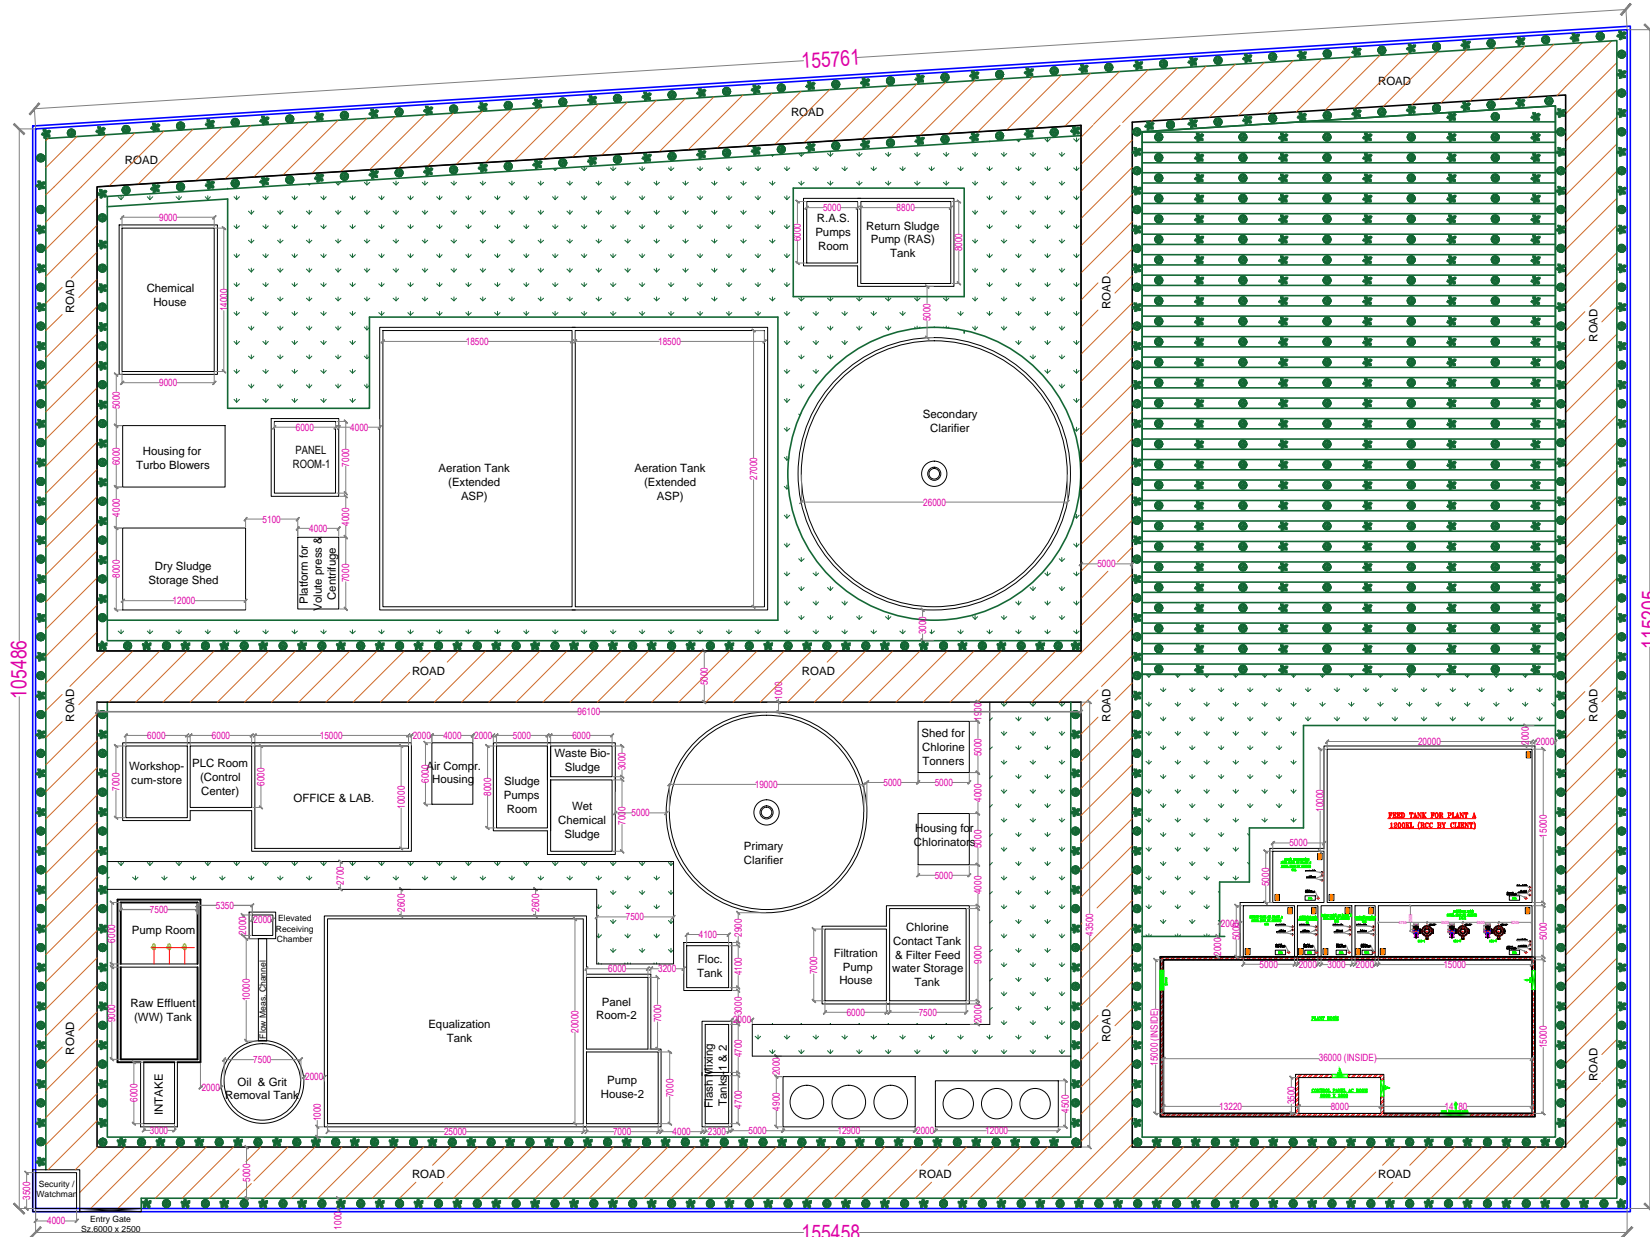

Legend	
1	Plant Area 2.59 Acre
2	Open Area
A	Road Area 0.87 Acre
B	Green Area 0.85 Acre

Tank List	
1	Intake Tank 6000x3000x4000
2	Elevated Receiving Chamber 2000x2000x2000
3	Grit Removal Tank Dia-7500 H-4000
4	Equalization Tank 25000x20000x4900
5	Flash Mixing Tank-1 4700x2300x2400
6	Flash Mixing Tank-2 4700x2300x2400
7	Flocculation Tank 4100x4100x2400
8	Primary Clarifier Dia-19000 H-3500
9	Aeration Tank-1 18500x27000x6100
10	Aeration Tank-2 18500x27000x6100
11	Secondary Clarifier Dia-26000 H-3500
12	Chlorine Contact Tank 9000x7500x3900

Green Area Layout Plan

CLIENT:	BIHAR INDUSTRIAL AREA DEVELOPMENT AUTHORITY (BIADA)						
PROJECT:	COMMON EFFLUENT TREATMENT PLANT (C.E.T.P)						
DRAWING TITLE:	LAYOUT PLAN OF PROPOSED C.E.T.P. - HAJIPUR						
CONSULTANT:	SMS ENVOICARE LIMITED						
SHAWANGHARI OFFICE : SMS ENVOICARE LTD. 4F-C/55/56, SEC-1, WISMA MANDIRI, 201010 Tel: 0120-4153476/71/72, 8130271918 Fax: 0120-4153475 Web Site: www.smsenvocare.com, www.sml.co.in							
DRAWN DR	DATE 22.05.18	CHK'D BY	DESIGN E & I	PROCESS AS	PROJECT AS	APPV. BY K.K	SCALE : 1:1
DWG. NO.							REV. NO. 1 OF 1