


# INDUSTRIAL ESTATE KATI HAR

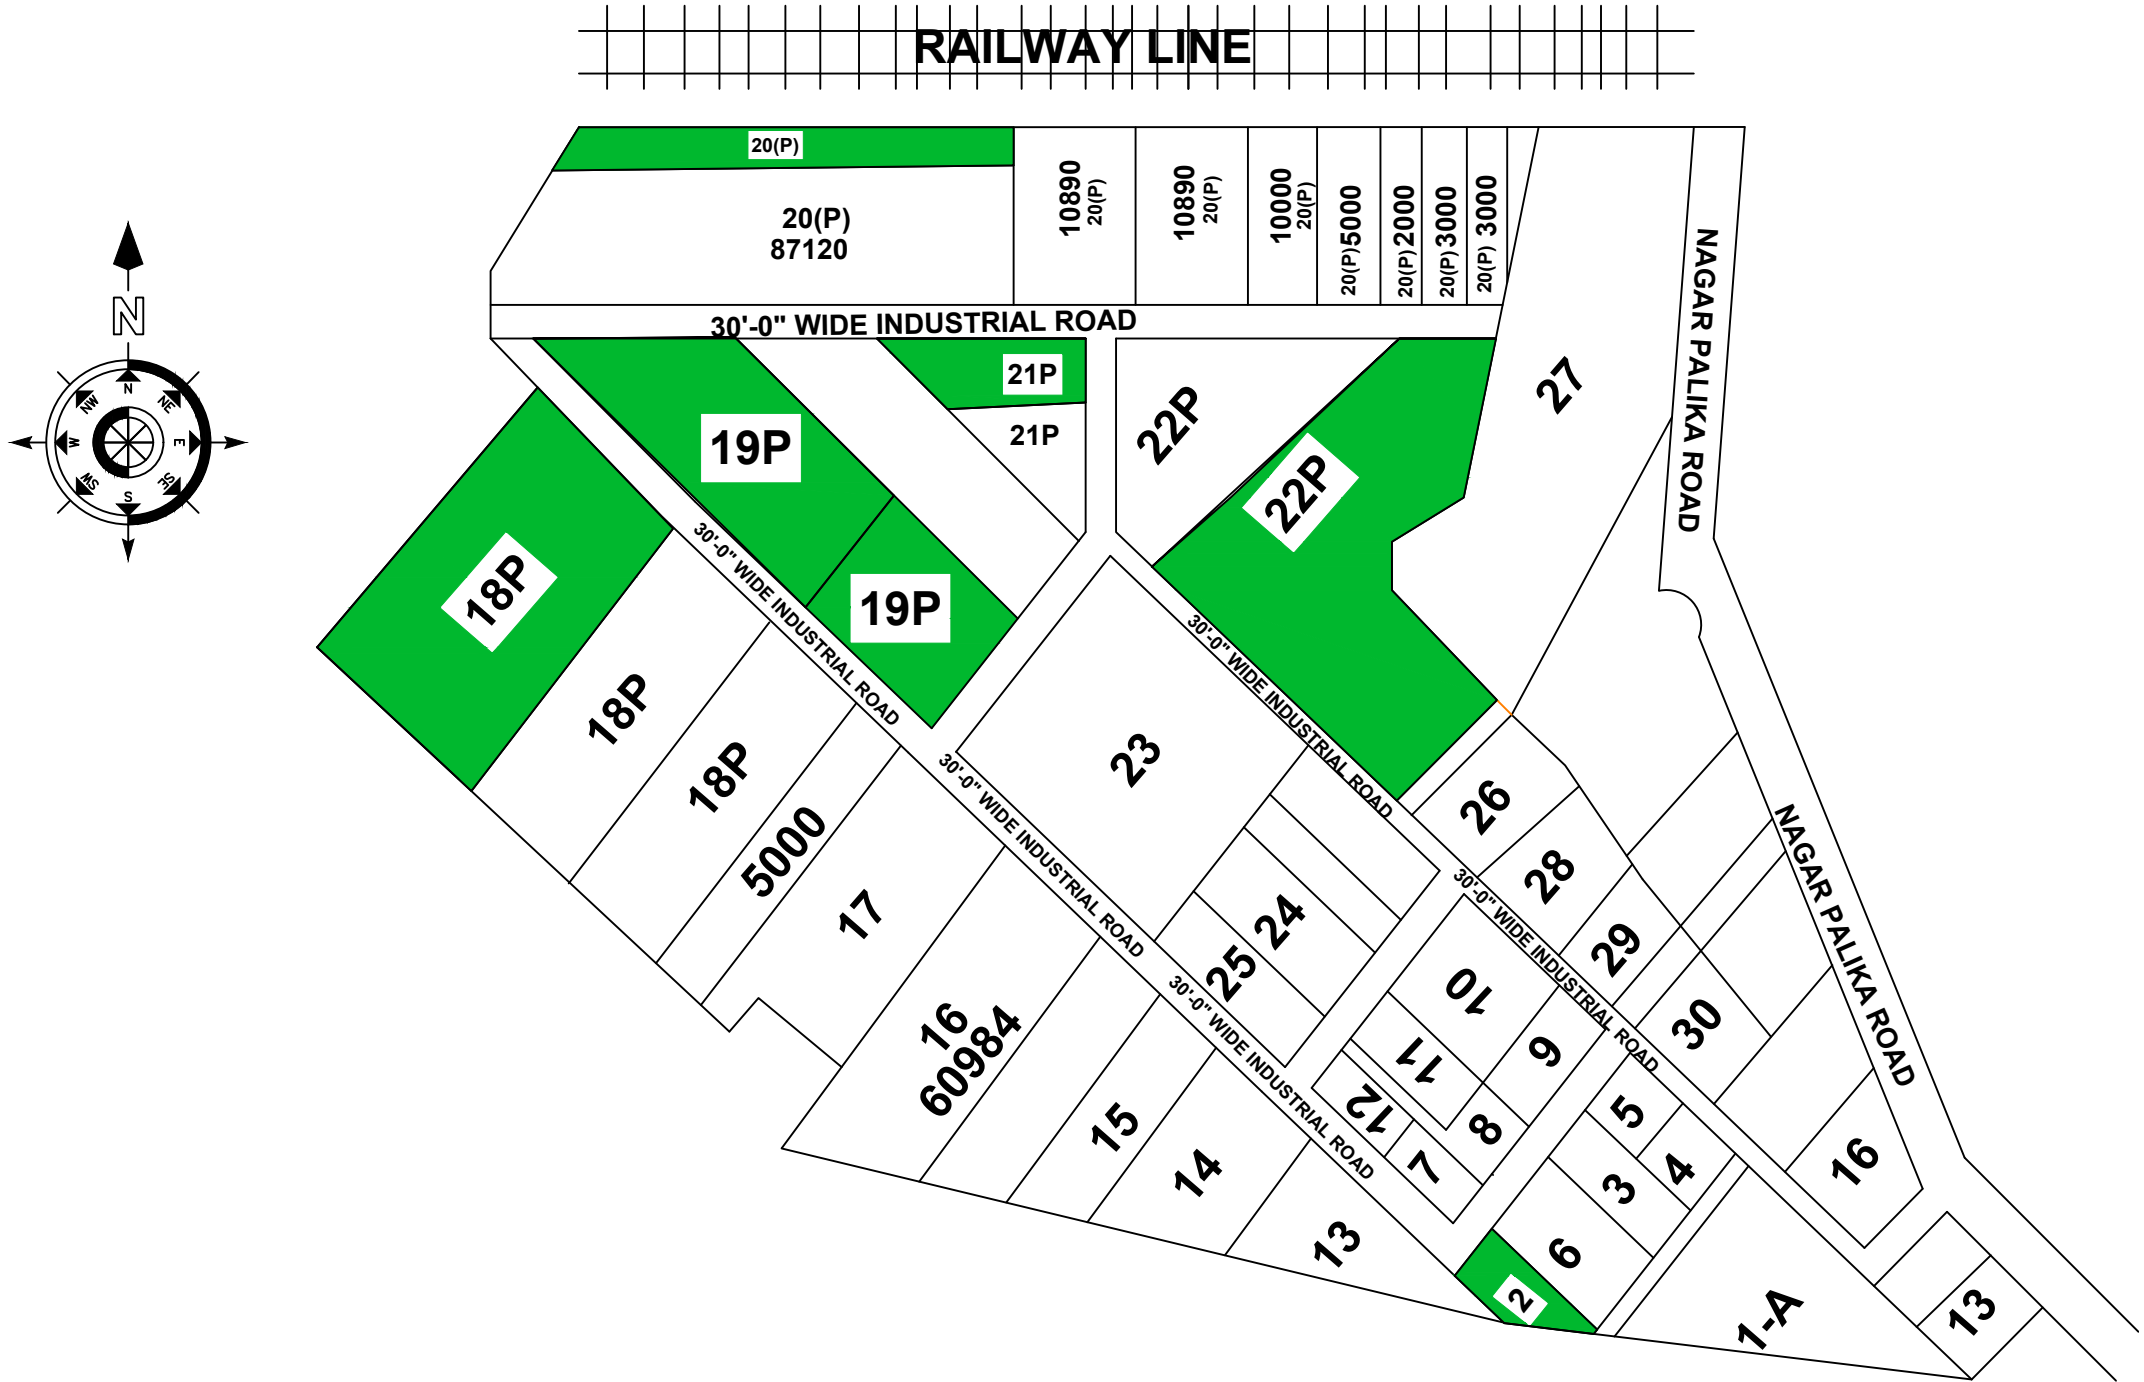

**Vacant Land -**

BIADA, Regional Office - Bhagalpur			
Allotable Vacant Land Details			
Industrial Estate, Katihar			
Sl. No.	Plot No.	Area (In Sq.ft.)	Dimension
1	2	3	4
1	2	4,800	90'-0" X 53'-4"
2	18 (P)	18,800	155'-0" X 121'-3"
3	19 (P)	6,800	137'-0" X 50'-0"
4	19 (P)	10,890	160'-0" X 68'-0"
5	20 (P)	28,800	64'-0" X 45'-0"
6	21 (P)	10,800	135'-0" X 80'-0"
7	22 (P)	115,900	386'-0" X 300'-0"
	<b>Total</b>	<b>196,790</b>	
	<b>Total Area In Acres</b>	<b>4.52</b>	
<b>Area of Largest Chunk = 115900 Sq. Ft. (2.66 Acres)(Plot No-22P)</b>			