


# INDUSTRIAL AREA JHANJHARPUR

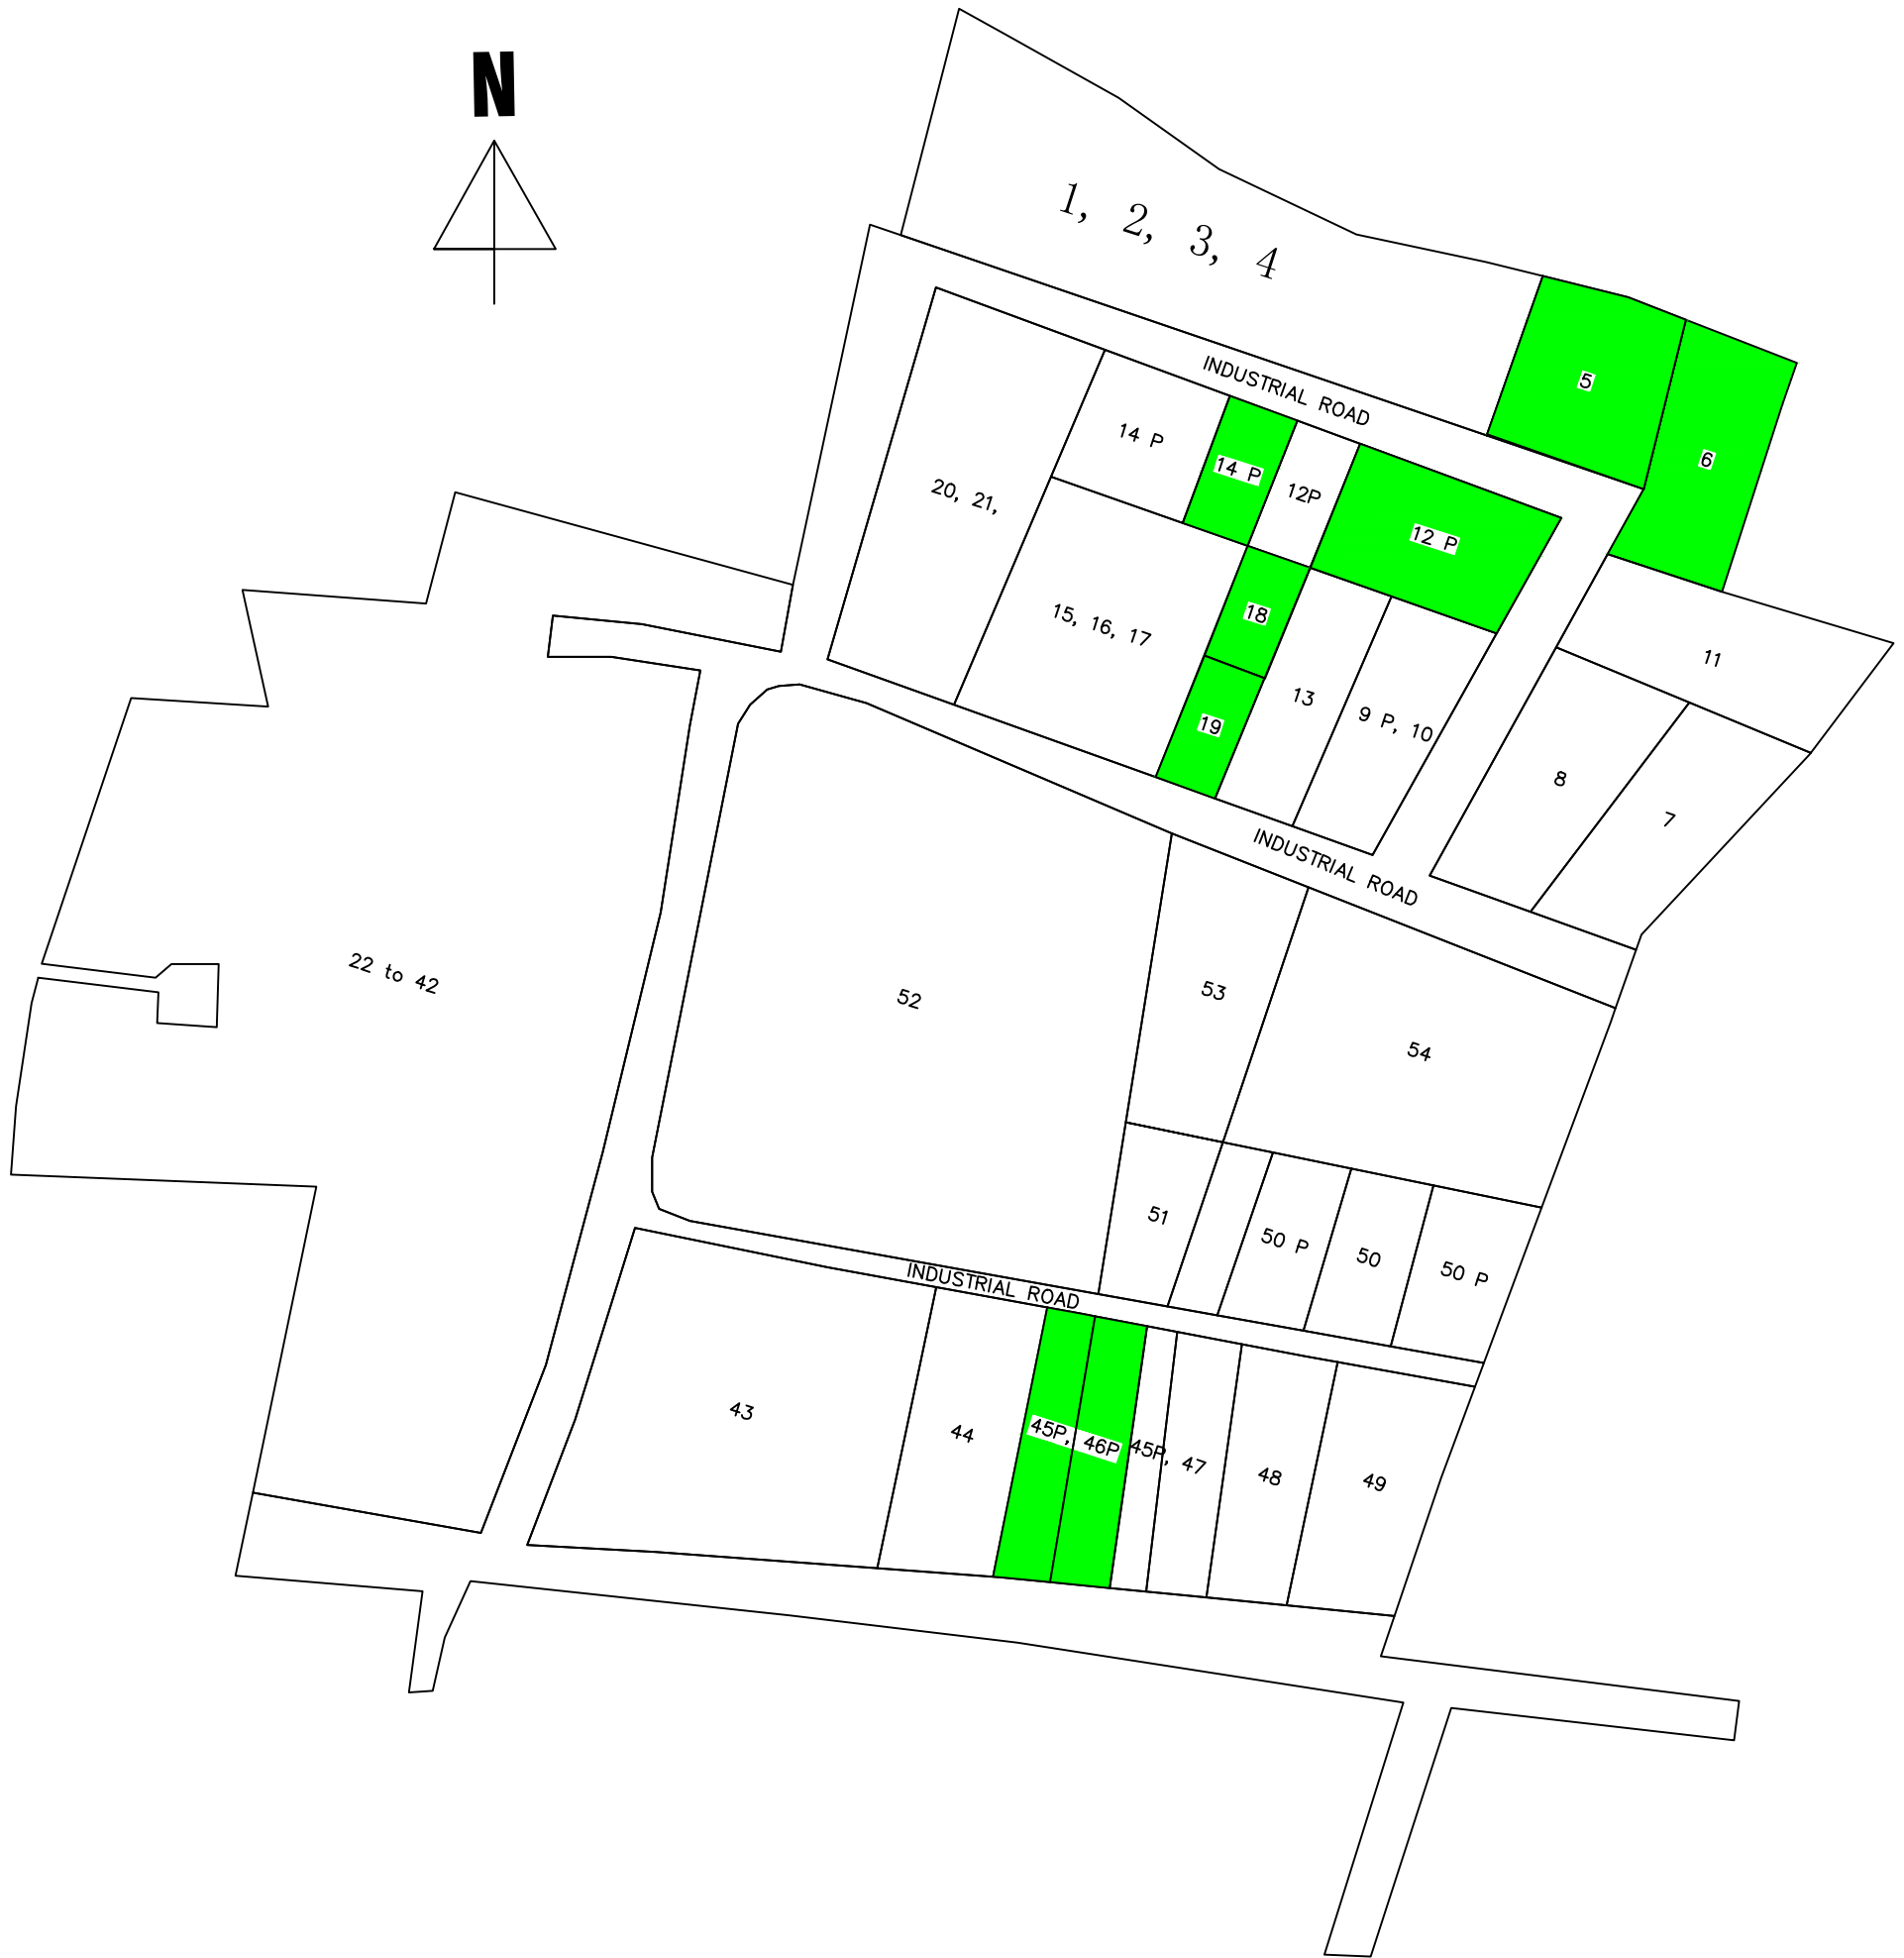

## BIADA, Regional Office - Darbhanga

Industrial Estate- Jhanjharpur			Size (In Feet)			
Sl.no	Plot No.	Area ( in Sq.Ft.)	East	West	North	South
1	5	6534	90'-0"9	90'-0"9	72'-0"	72'-0"
2	6	8712	124'-3"	124'-3"	68'-0"	68'-0"
3	18, 19	8712	99'-0"	99'-0"	88'-0"	88'-0"
4	12(P)	4356	55'-0"	55'-0"	79'-3"	79'-3"
5	14(P)	1000	50'-0"	50'-0"	20'-0"	20'-0"
6	45(P) & 46(P)	3267	160'-0"	160'-0"	20'-5"	20'-5"
<b>Total Area in Sq. Ft.</b>		<b>32581</b>				
<b>Total Area in Acre</b>		<b>0.74</b>				