


# INDUSTRIAL AREA PANDOUL MADHUBANI

## Vacant Plot-

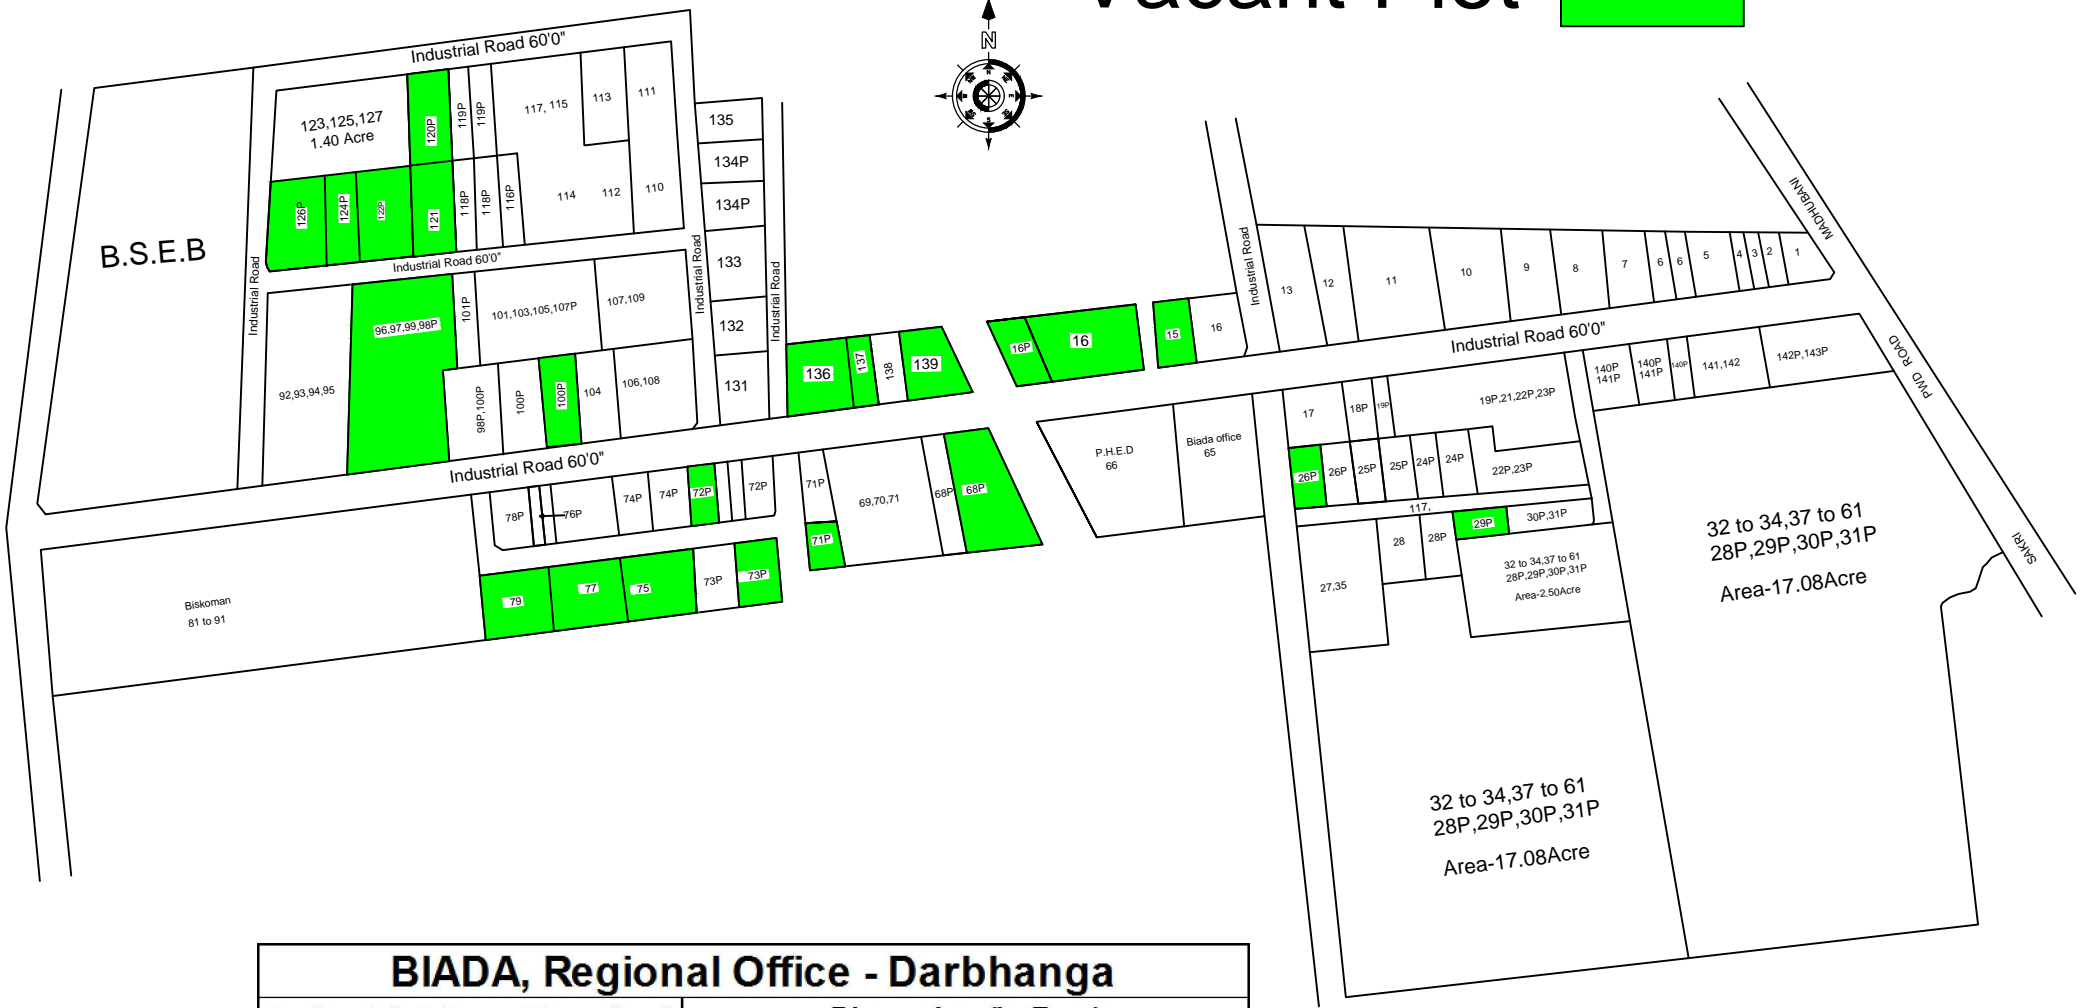

BIADA, Regional Office - Darbhanga						
Industrial Area, Pandaul			Dimension (In Feet)			
Sl.no	Plot No.	Area ( in Sq.Ft.)	East	West	North	South
1	15	10890	114'-8"	114.8	95'-0"	95'-0"
2	16	30126	115'-9"	115.9	260'-0"	260'-0"
3	16P	4000	115'-9"	115'-9"	34'-9"	34'-9"
4	26P	8712	135'-0"	135'-0"	64'-6"	64'-6"
5	29(P)	8712	72'-6"	72'-6"	120'-0"	120'-0"
6	68P	21780	260'-0"	260'-0"	83'-9"	83'-9"
7	71(P)	6534	65'-4"	65'-4"	100'-0"	100'-0"
8	72(P)	10000	74'-0"	74'-0"	135'-0"	135'-0"
9	73(P)	10890	130'-0"	130'-0"	83'-9"	83'-9"
10	75	21780	130'-0"	130'-0"	167.6	167.6
11	77	21780	130'-0"	130'-0"	167'-0"	167'-0"
12	79	21780	130'-0"	130'-0"	167'-0"	167'-0"
13	96,97,98P,99	65340	420'-0" 205'-0"	420'-0" 205'-0"	125'-0" 62'-8"	125'-0" 62'-8"
14	100P	21780	200'-0"	200'-0"	108'-11"	108'-11"
15	121	21780	205'-0"	205'-0"	106'-3"	106'-3"
16	120(P) & 122(P I)	36780	205'-0"	205'-0"	179'-5"	179'-5"
17	122(P II), 124 (P) & 126(P)	56000	205'-0"	205'-0"	273'-2"	273'-2"
18	136	10890	130'-0"	130'-0"	83'-9"	83'-9"
19	137(P)	4356	130'-0"	130'-0"	33'-6"	33'-6"
20	139	8712	130'-0"	130'-0"	67'-0"	67'-0"
<b>Total Area in Sq. Ft.</b>		<b>402622</b>				
<b>Total Area in Acre</b>		<b>9.24</b>				