


# INDUSTRIAL AREA & ESTATE NAWADA

Total Area- 15.60 Acre

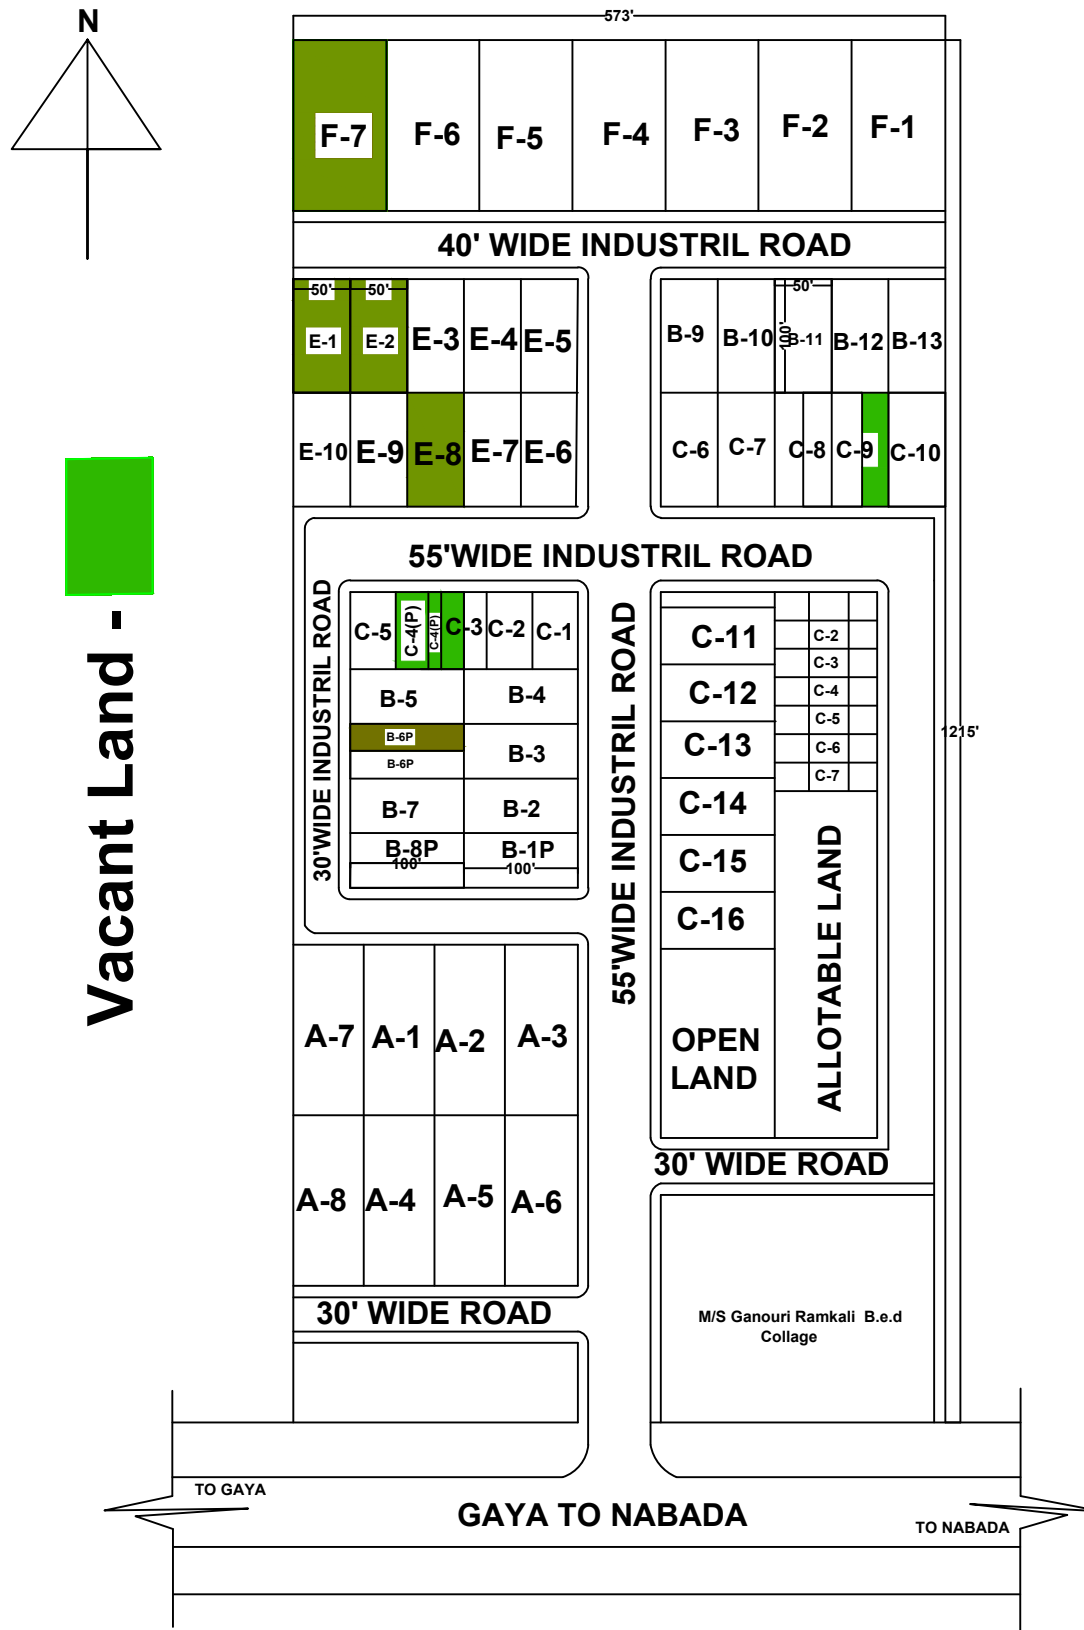

Allotable Vacant Land Details				
Industrial Area, Nawada				
S.N.	Plot No.	Area (in sq. ft.)	Dimension	Remarks
1	E-2	5000	50'0"x 100'0"	Reserve for waste processing unit
2	E-1	5000	50'0"x 100'0"	Reserve for waste processing unit
3	B-6(P)	5000	50'0"x 100'0"	Reserve for waste processing unit
4	F-7	10000	170'0"x 58'10"	Reserve for waste processing unit
5	C-3(P) & C-4(P)	2400	24'0"X100'0"	
6	C-4(P)	4000	40'0"X100'0"	
7	E-8	5000	50'0"X100'0"	Reserve for waste processing unit
8	C-9(P)	2500	25'0"X100'0"	
Total Area in sq.ft.		38900		
Total Area in Acre		0.89		

Executive BIADA, Patna	Amin BIADA, Patna	Area incharge I.A/I.E. Nawada	Development officer BIADA, Patna	Executive Director BIADA, Patna