


# INDUSTRIAL AREA & ESTATE JEHANABAD

Total Area- 6.15 Acre

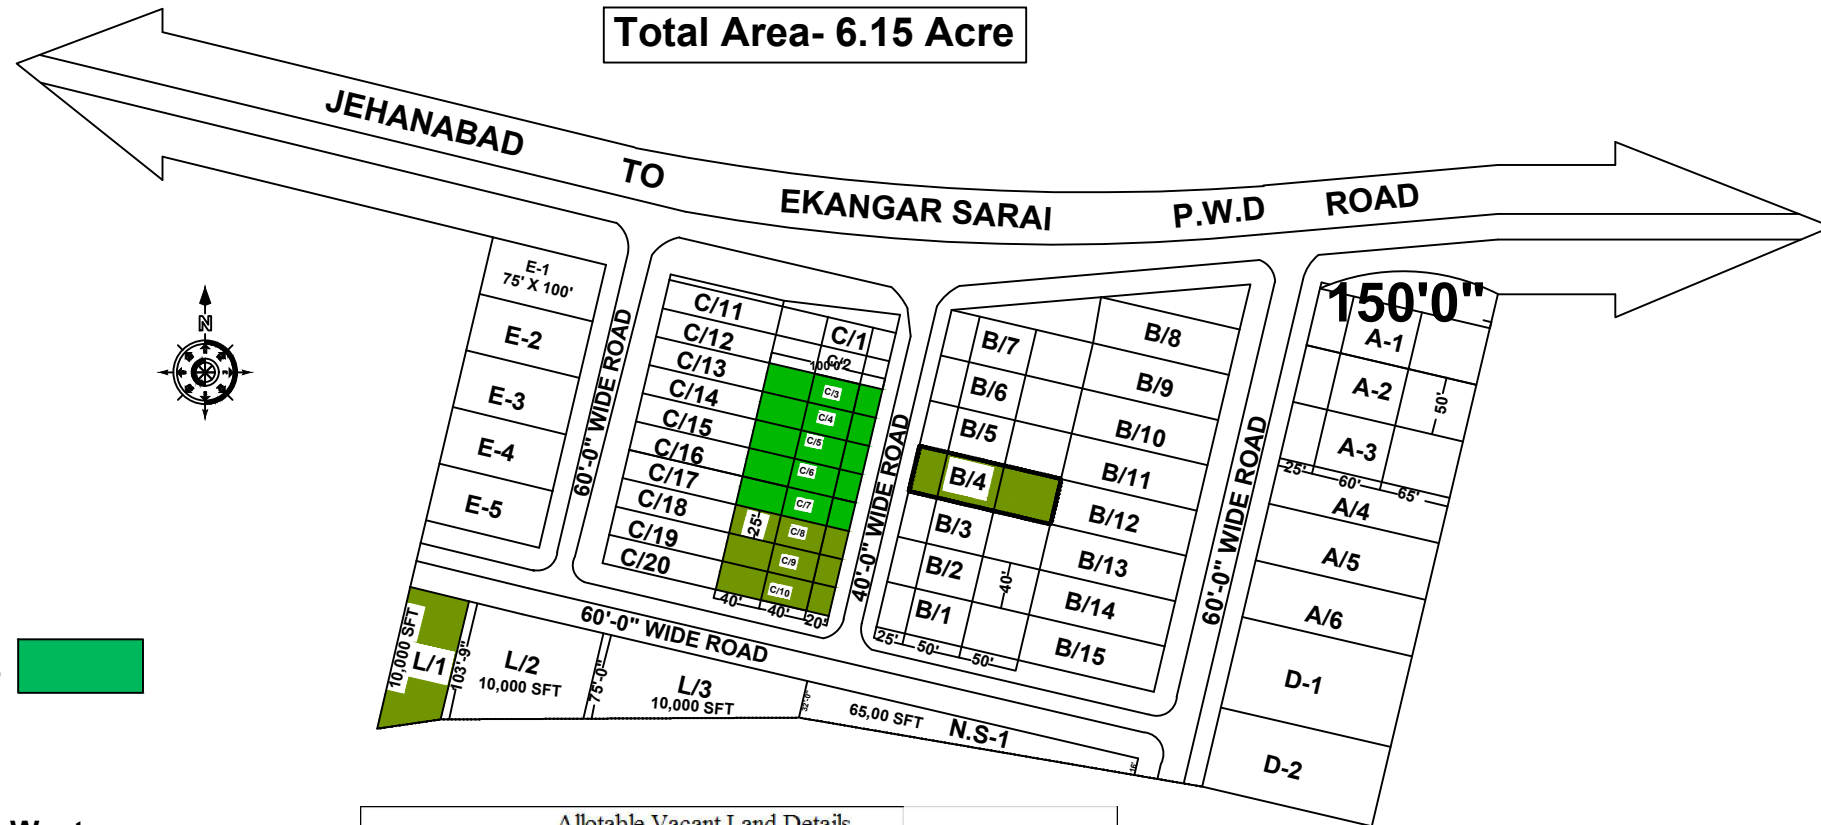

Vacant Plot-

Reserve for Waste Processing Unit-

Allotable Vacant Land Details				
Industrial Area, Jehanabad				
S.N.	Plot No.	Area (in sq. ft.)	Dimension	Remarks
1	C- 3 Shed	2500	25'-0"X100'-0"	
2	C- 4 Shed	2500	25'-0"X100'-0"	
3	C- 5 Shed	2500	25'-0"X100'-0"	
4	C- 6 Shed	2500	25'-0"X100'-0"	
5	C- 7 Shed	2500	25'-0"X100'-0"	
6	C- 8 Shed	2500	25'-0"X100'-0"	Reserve for waste processing unit
7	C- 9 Shed	2500	25'-0"X100'-0"	Reserve for waste processing unit
8	C - 10 Shed	2500	25'-0"X100'-0"	Reserve for waste processing unit
9	B-4 Shed	5000	40'-0"X125'-0"	Reserve for waste processing unit
10	L-1	10000	94'0"X106'0"	Reserve for waste processing unit
<b>Total Area in sq. ft.</b>		<b>35000</b>		
<b>Total Area in Acre</b>		<b>0.803</b>		

<b>Executive BIADA, Patna</b>	<b>Amin BIADA, Patna</b>	<b>Area Incharge I.A/I.E. Jehanabad</b>	<b>Development Officer BIADA, Patna</b>	<b>Executive Director BIADA, Patna</b>