



Bihar Industrial Area Development Authority				
Regional Office - Darbhanga				
I.E. Udakishanganj				
Vacant land Details				
S.N.	Plot No.	Area (in sq. ft.)	Dimension	Remarks
1	3	7841	98'0"x80'0"	Reserved for E-waste Management
2	4	7841	98'0"x80'0"	Reserved for E-waste Management
3	5	7841	98'0"x80'0"	Reserved for E-waste Management
4	6	7841	98'0"x80'0"	Reserved for E-waste Management
5	7	7841	98'0"x80'0"	Reserved for E-waste Management
6	8	4356	54'5"x80'0"	
7	9	3485	43'6"x80'0"	
8	34	23958	235'0"x102'0"	
9	35	19602	240'0"x81'8"	
10	36	23958	235'0"x102'0"	
11	37	23958	235'0"x102'0"	
12	38P	10890	121'0"x90'0"	
13	39P	13939	164'0"x85'0"	
Total Area in sq. ft		163351		
Total Area in Acre		3.75		

INDUSTRIAL AREA UDAKISHANGANJ

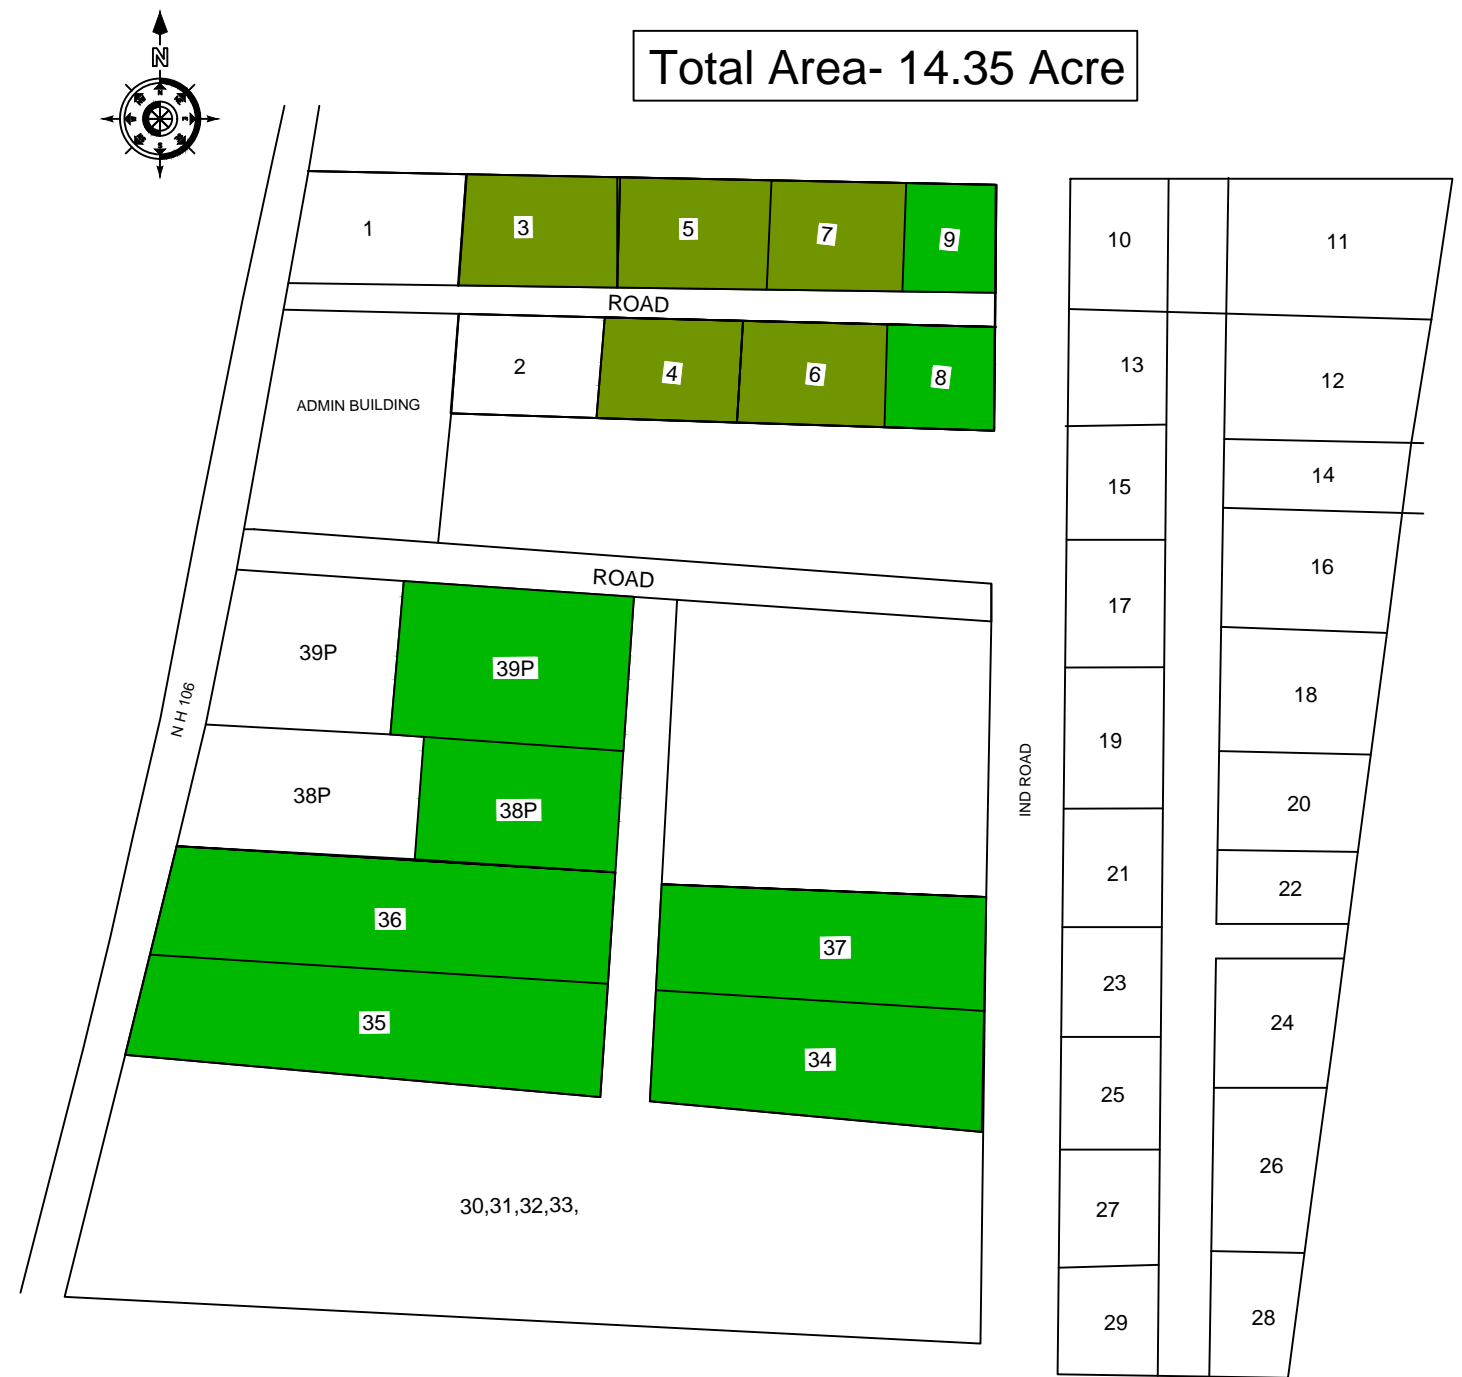

Reserve for Waste Processing Unit -

Vacant Land -

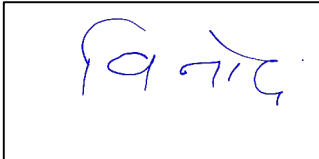			
Amin BIADA, Darbhanga	Area-In-Charge I.A. Udakishanganj	Asstt. Development officer BIADA, Darbhanga	Draftsman BIADA