
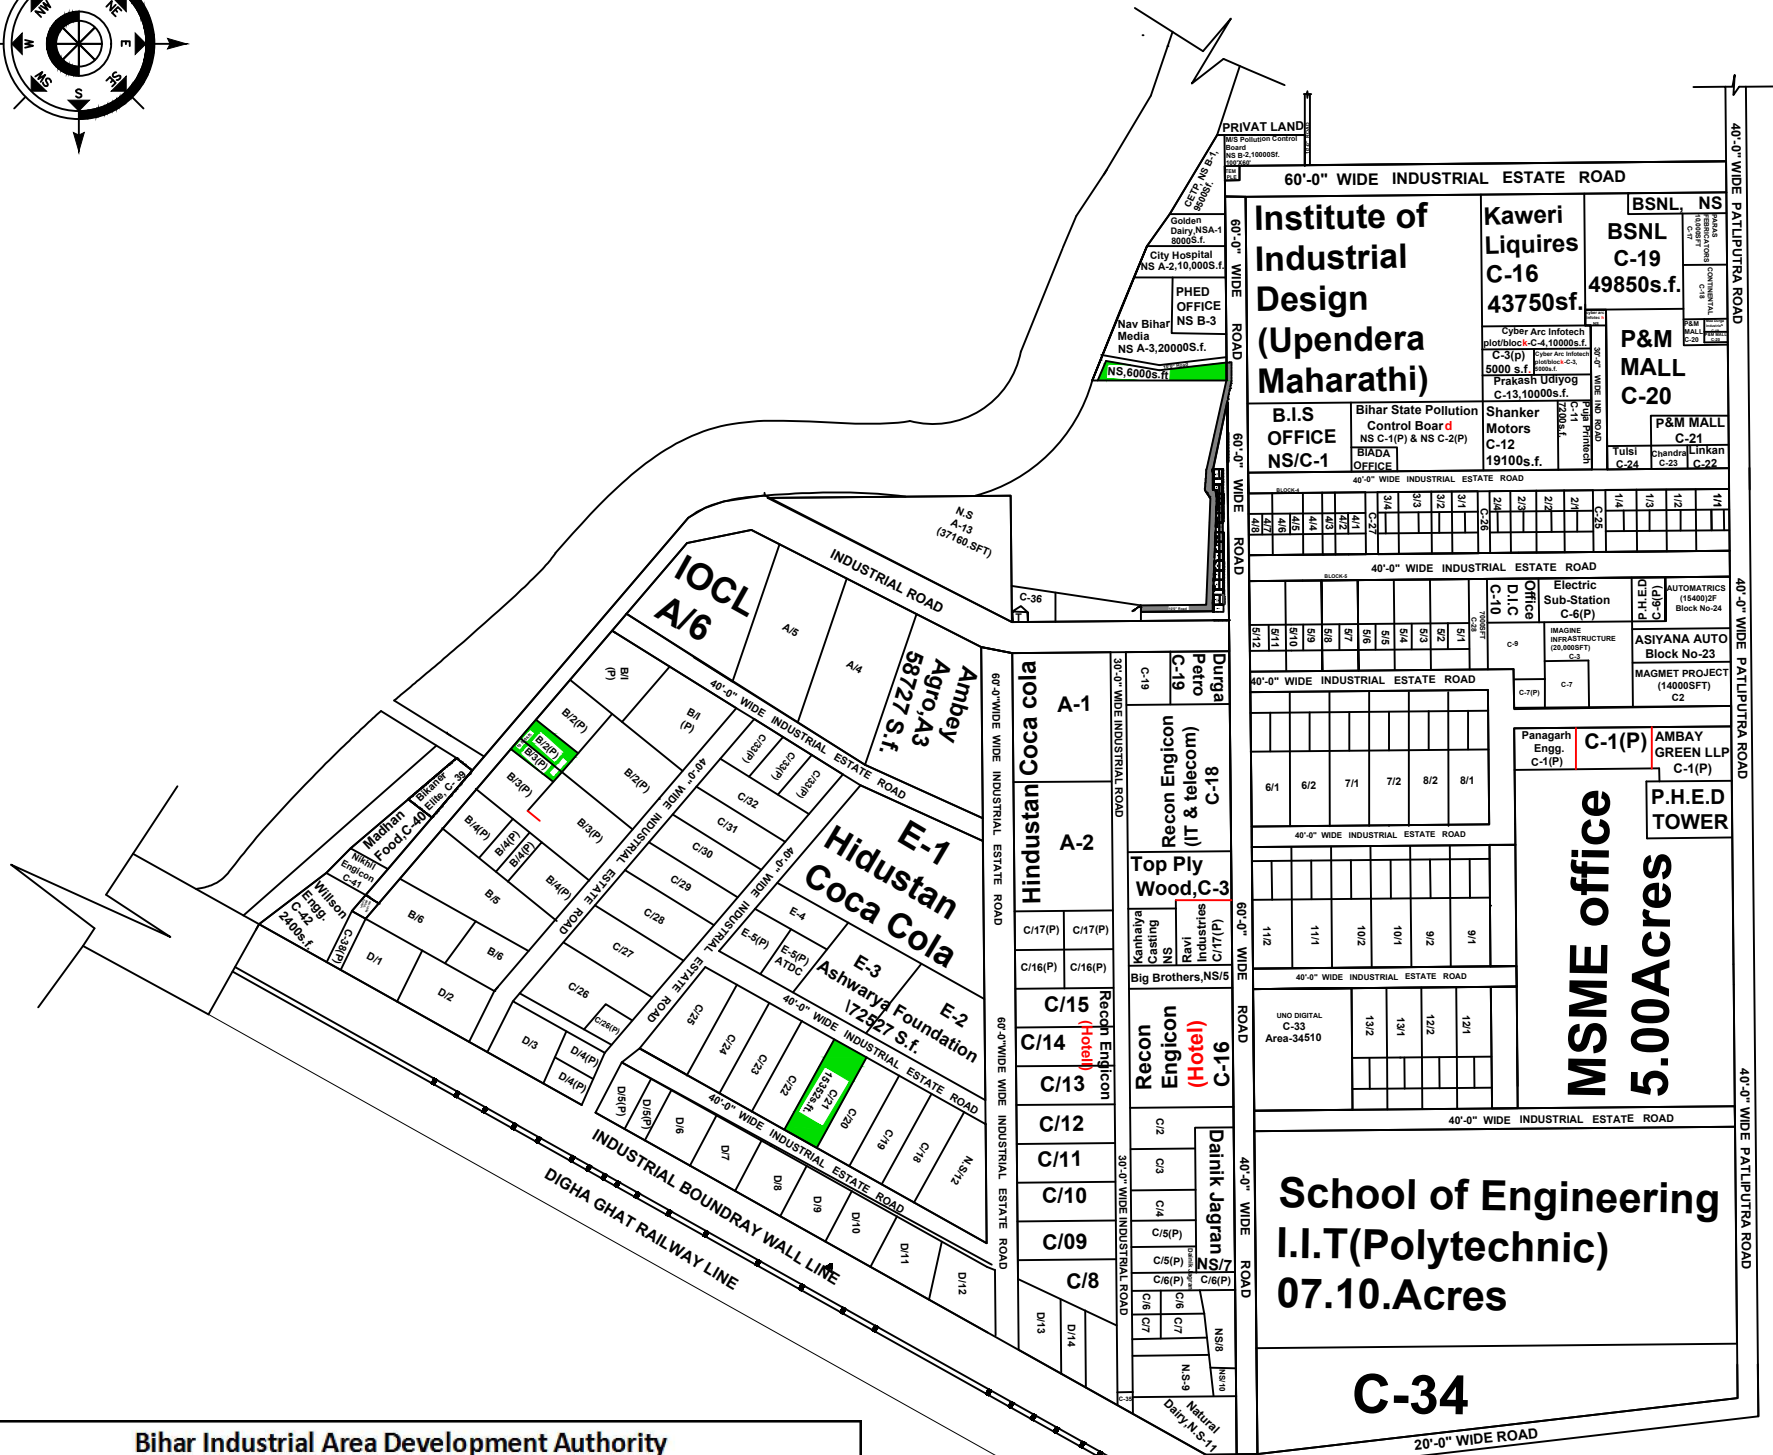


INDUSTRIAL AREA & ESTATE PATLIPUTRA PATNA

Total Area- 104.14 Acre

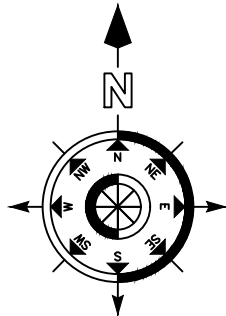

PRODUCED BY AN AUTODESK EDUCATIONAL PRODUCT

PRODUCED BY AN AUTODESK EDUCATIONAL PRODUCT

Bihar Industrial Area Development Authority				
Regional Office - Patna				
I.A. Patliputra				
Vacant land Details				
S.N.	Plot no.	Area (in sq.ft.)	Dimension	Remarks
1	B-2(P),B-3(P)	10500	103'0\"X101'9\"	
2	C-21	15352
3	NS	6000
	Total Area in sq. ft.	31852.00		
	Total Area in Acre	0.73		

Vacant Land -

Amin BIADA, Patna	Area-In-Charge I.A/I.E. Patliputra	Development officer BIADA, Patna	Draftsman BIADA