


INDUSTRIAL AREA BARAUNI

Total Area- 193.67 Acre

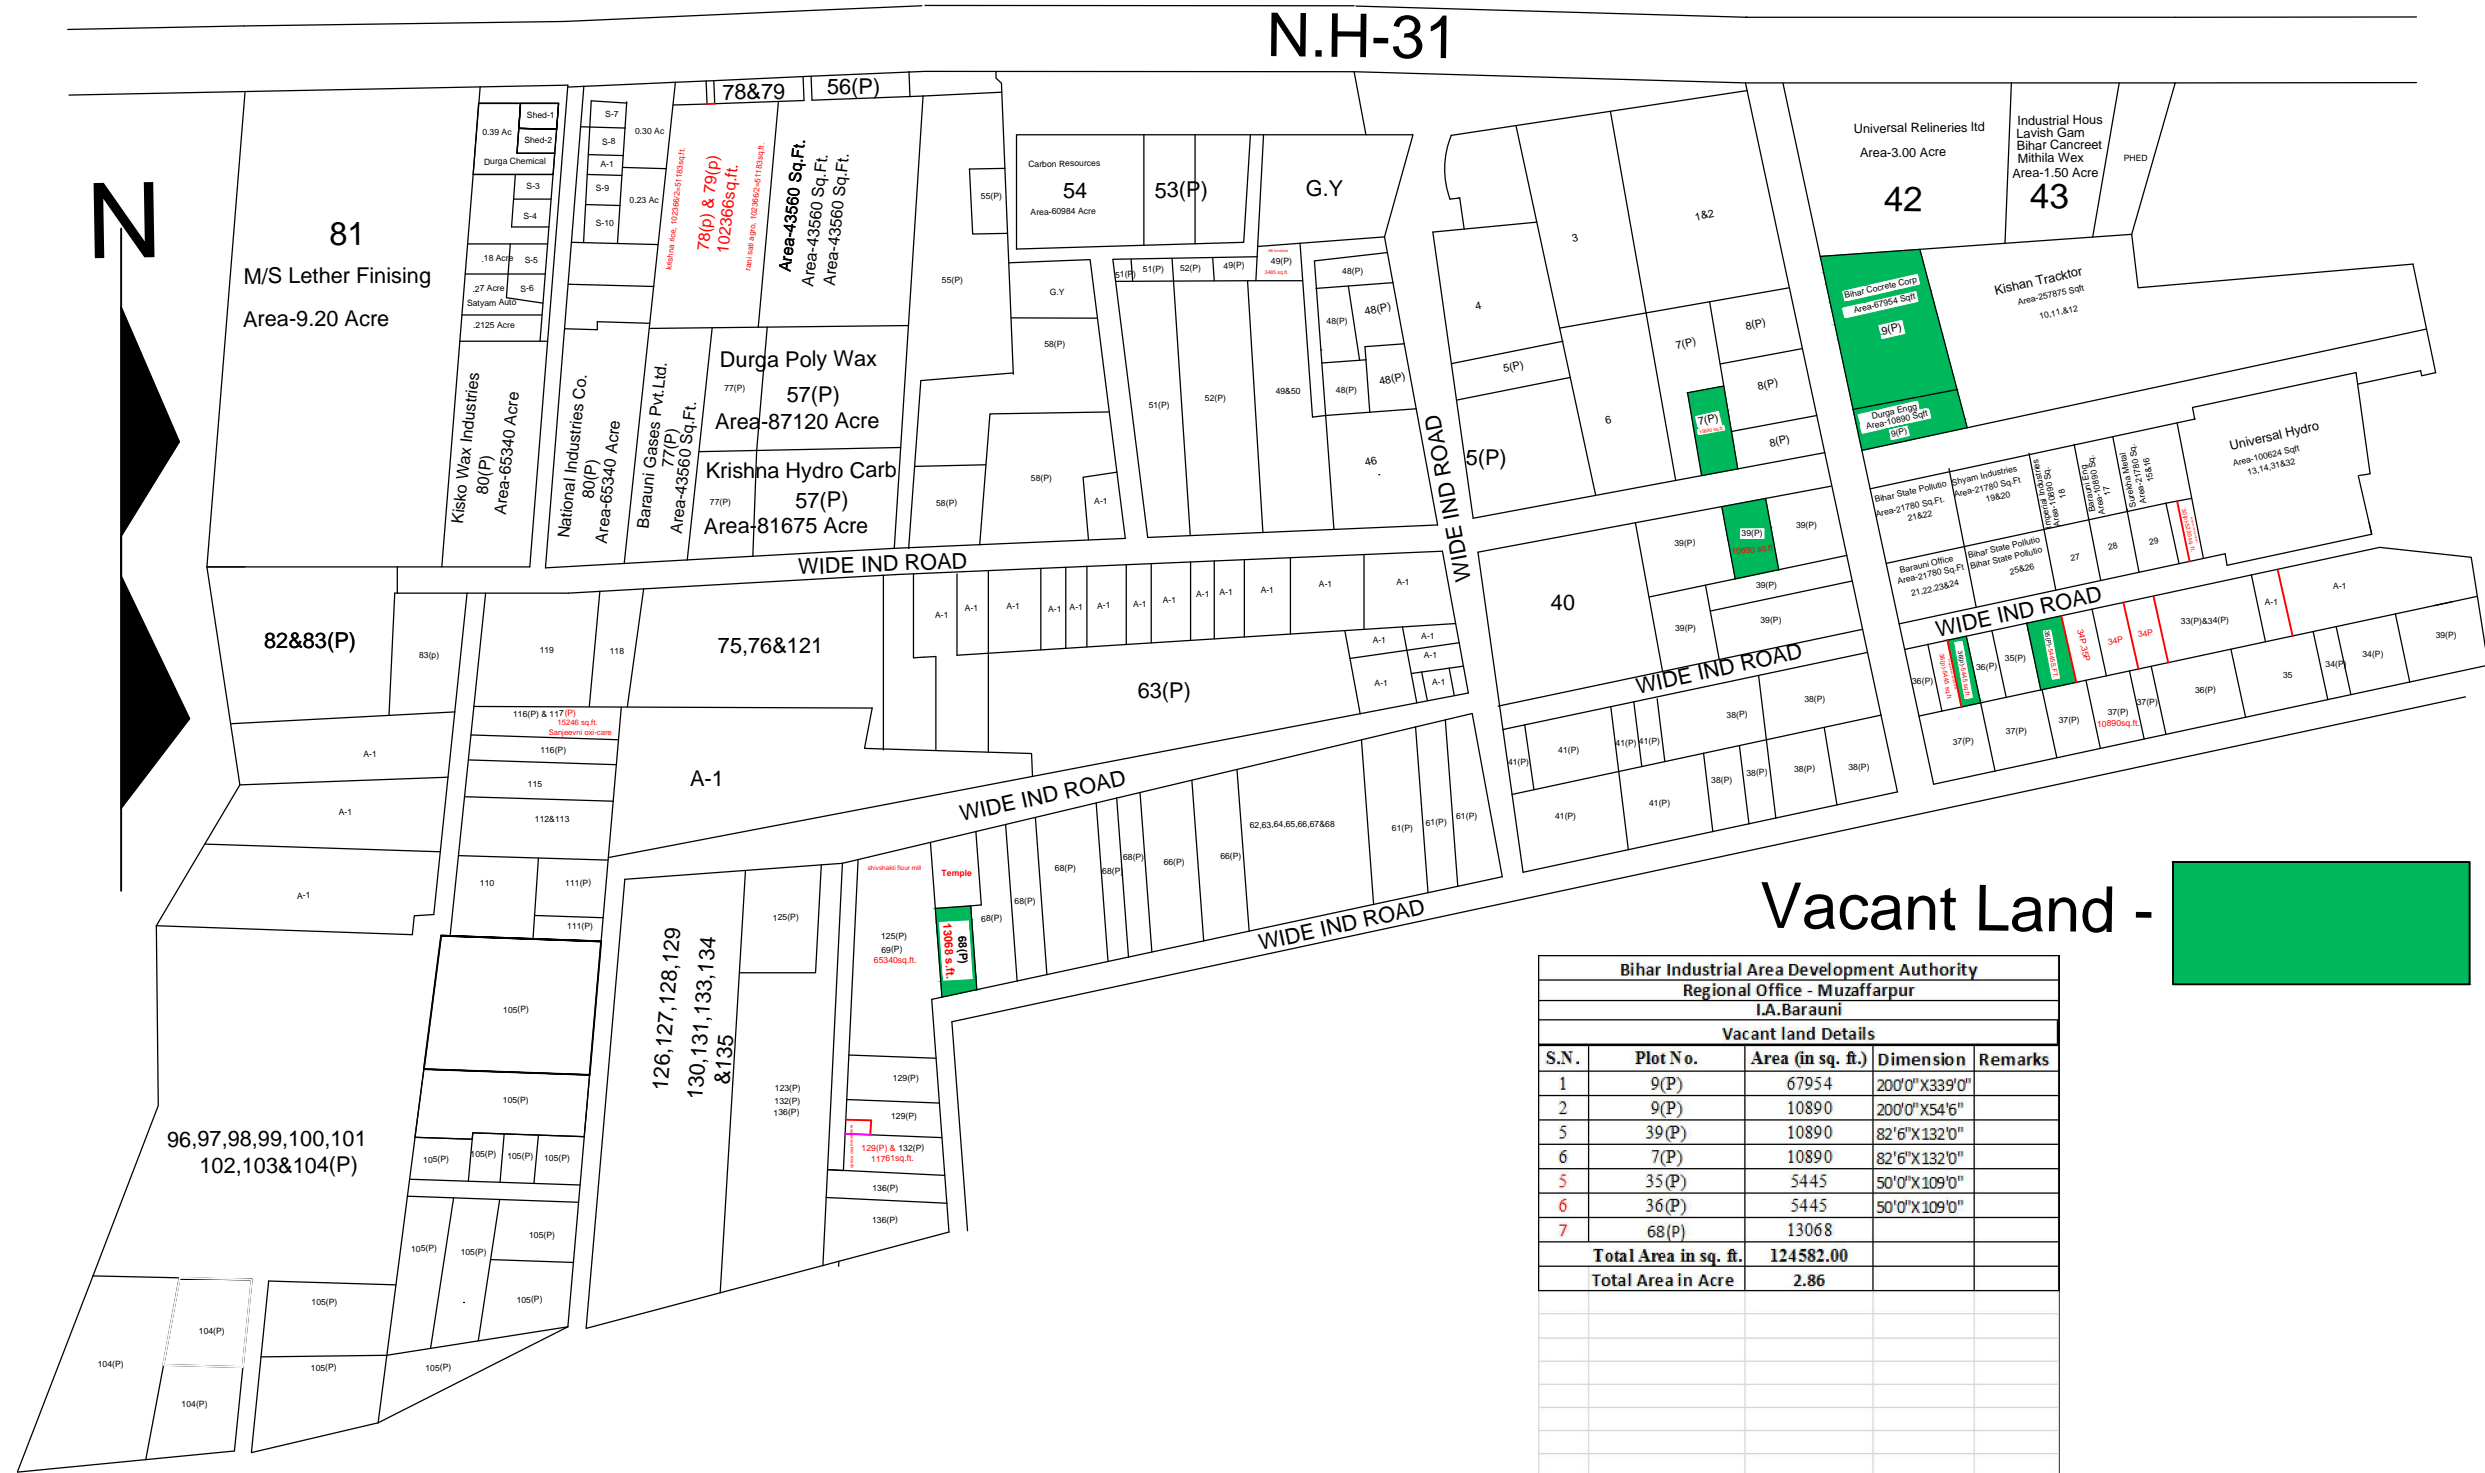

Vacant Land - 

Bihar Industrial Area Development Authority Regional Office - Muzaffarpur I.A. Barauni				
Vacant land Details				
S.N.	Plot No.	Area (in sq. ft.)	Dimension	Remarks
1	9(P)	67954	200'0"X339'0"	
2	9(P)	10890	200'0"X54'6"	
5	39(P)	10890	82'6"X132'0"	
6	7(P)	10890	82'6"X132'0"	
5	35(P)	5445	50'0"X109'0"	
6	36(P)	5445	50'0"X109'0"	
7	68(P)	13068		
Total Area in sq. ft.		124582.00		
Total Area in Acre		2.86		

				
Amin BIADA, Muzaffarpur	Area-In Charge I.A. Barauni	Asstt. Development officer BIADA, Muzaffarpur	Development officer BIADA, Muzaffarpur	Draftsman BIADA