


INDUSTRIAL AREA & ESTATE FATUHA, PATNA

Total Area- 356.02 Acre

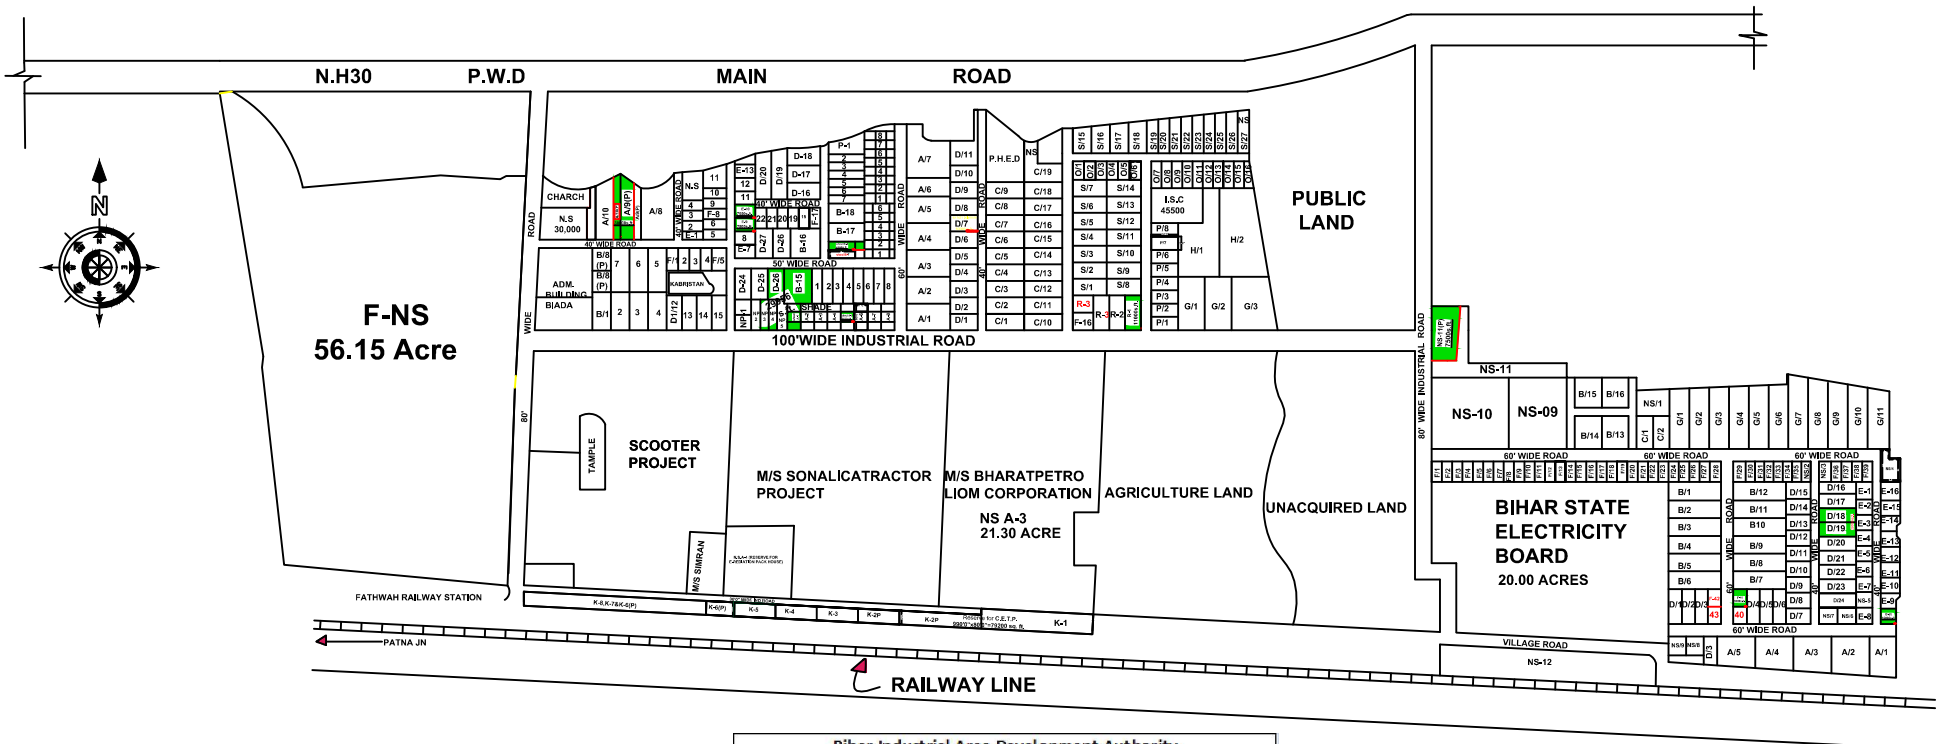

Bihar Industrial Area Development Authority				
Regional Office - Patna				
I.A. Fatuha				
Vacant land Details				
S.N.	Plot No.	Area (in sq. ft.)	Dimension	Remarks
1	D-18, D-19 (Phase-III)	20000
2	NS-11(P)	7500	...	Possession has been taken on-20.05.2022
3	E-10	7500	...	Possession has been taken on-20.05.2022
4	B-15, D-26, NP-3, NP-4, NP-5, Shed A-1	29956	...	Possession has been taken on-20.05.2022
5	A-9(P), A-10(P)	30000	...	Possession has been taken on-20.05.2022
6	Shed B-8	4380	...	Possession has been taken on-20.05.2022
7	E-9	7500	...	Possession has been taken on-20.05.2022
8	D-25	10000	...	Possession has been taken on-21.05.2022
9	F-41	5000	...	Possession has been taken on-21.05.2022
10	R-1	11000	...	Possession has been taken on-21.05.2022
11	Shed A-5	9100	...	After taken the Possession on-21.05.2022, lock of gate has been broken by the unit. Afterwards a FIR entered. Presently Entrepreneur has its possession.
Total Area in sq. ft.		141936		
Total Area in Acre		3.25		

VACANT PLOT-

Amin BIADA, Patna	Area-In-Charge I.A./I.E. Fatuha	Development officer BIADA, Patna	Draftsman BIADA