
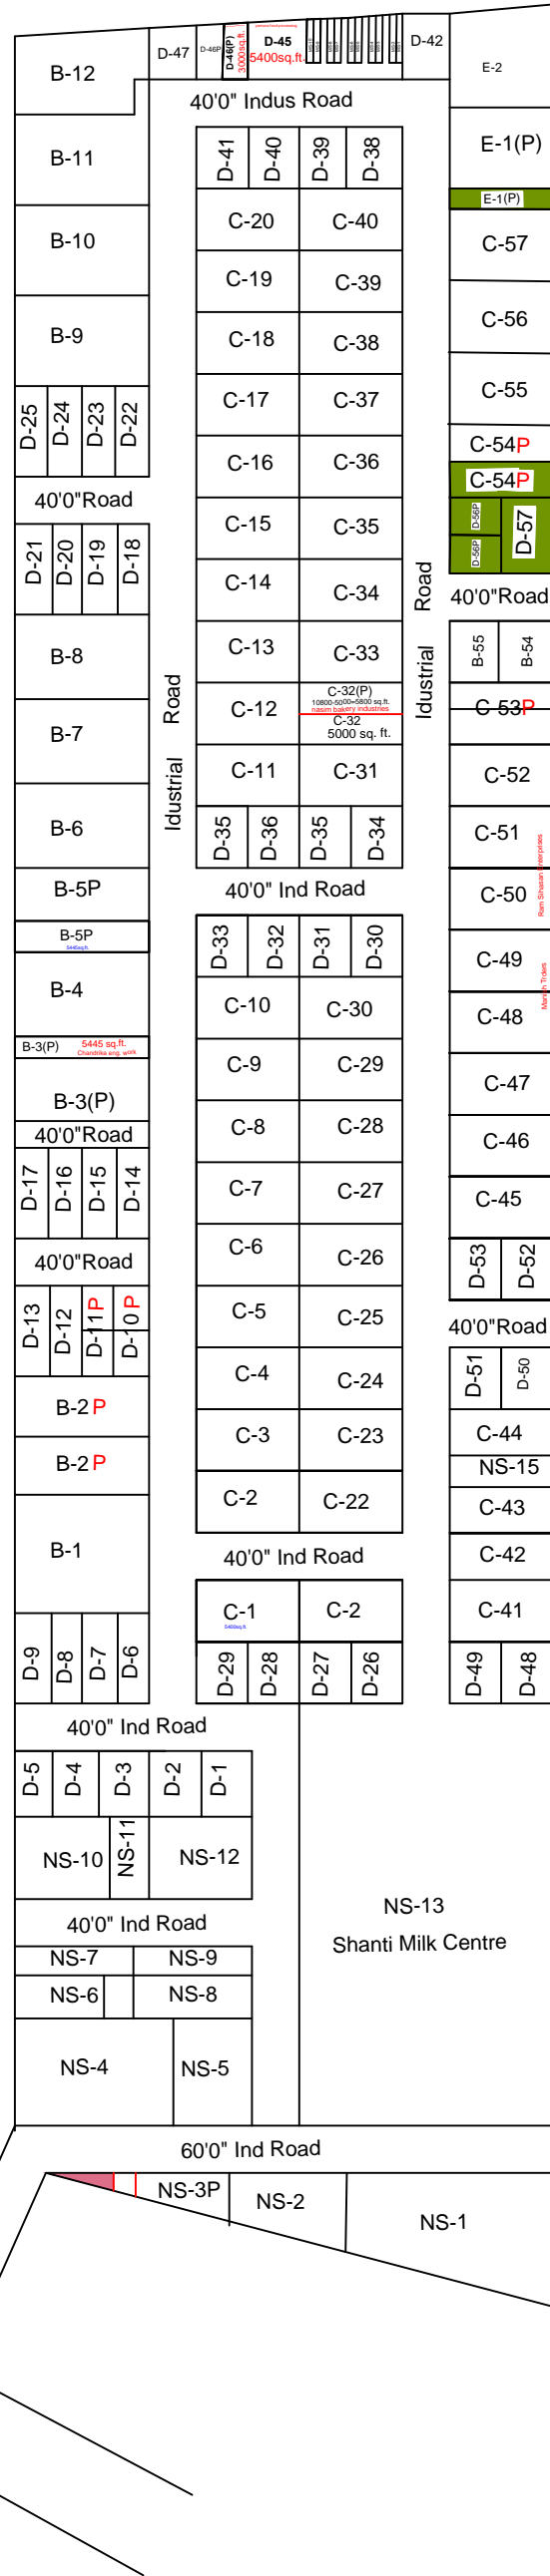


INDUSTRIAL AREA SITAMADHI

Total Area- 47.00 Acre

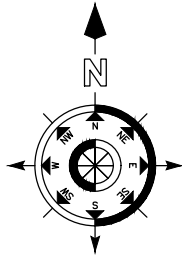

Bihar Industrial Area Development Authority				
Regional Office - Muzaffarpur				
I.A. Sitamarhi				
Vacant land Details				
S. N.	Plot No.	Area (in sq. ft.)	Dimension	Remarks
1	D-56(p)	2700	67'-5" X 40'-0"	Reserved for E-
2	D-57	5400	67'-5" X 80'-0"	Reserved for E-waste Management
3	E-1 P	5400	135'-0" X 40'-0"	Reserved for E-waste Management
4	D- 56 P	2700	67'-5" X 40'-0"	Reserved for E-waste Management
5	C-54 P	2700	135'-0" X 20'-0"	Reserved for E-waste Management
Total Area in sq. ft.		18,900		
Total Area in Acre		0.43		

Vacant Land -

Reserve for Waste Processing Unit -

Amin BIADA, Muzaffarpur	Area-In-Charge I.A. Sitamarhi	Asstt. Development officer BIADA, Muzaffarpur	Development officer BIADA, Muzaffarpur	Draftsman BIADA