


INDUSTRIAL AREA & ESTATE JEHANABAD

Total Area- 6.15 Acre

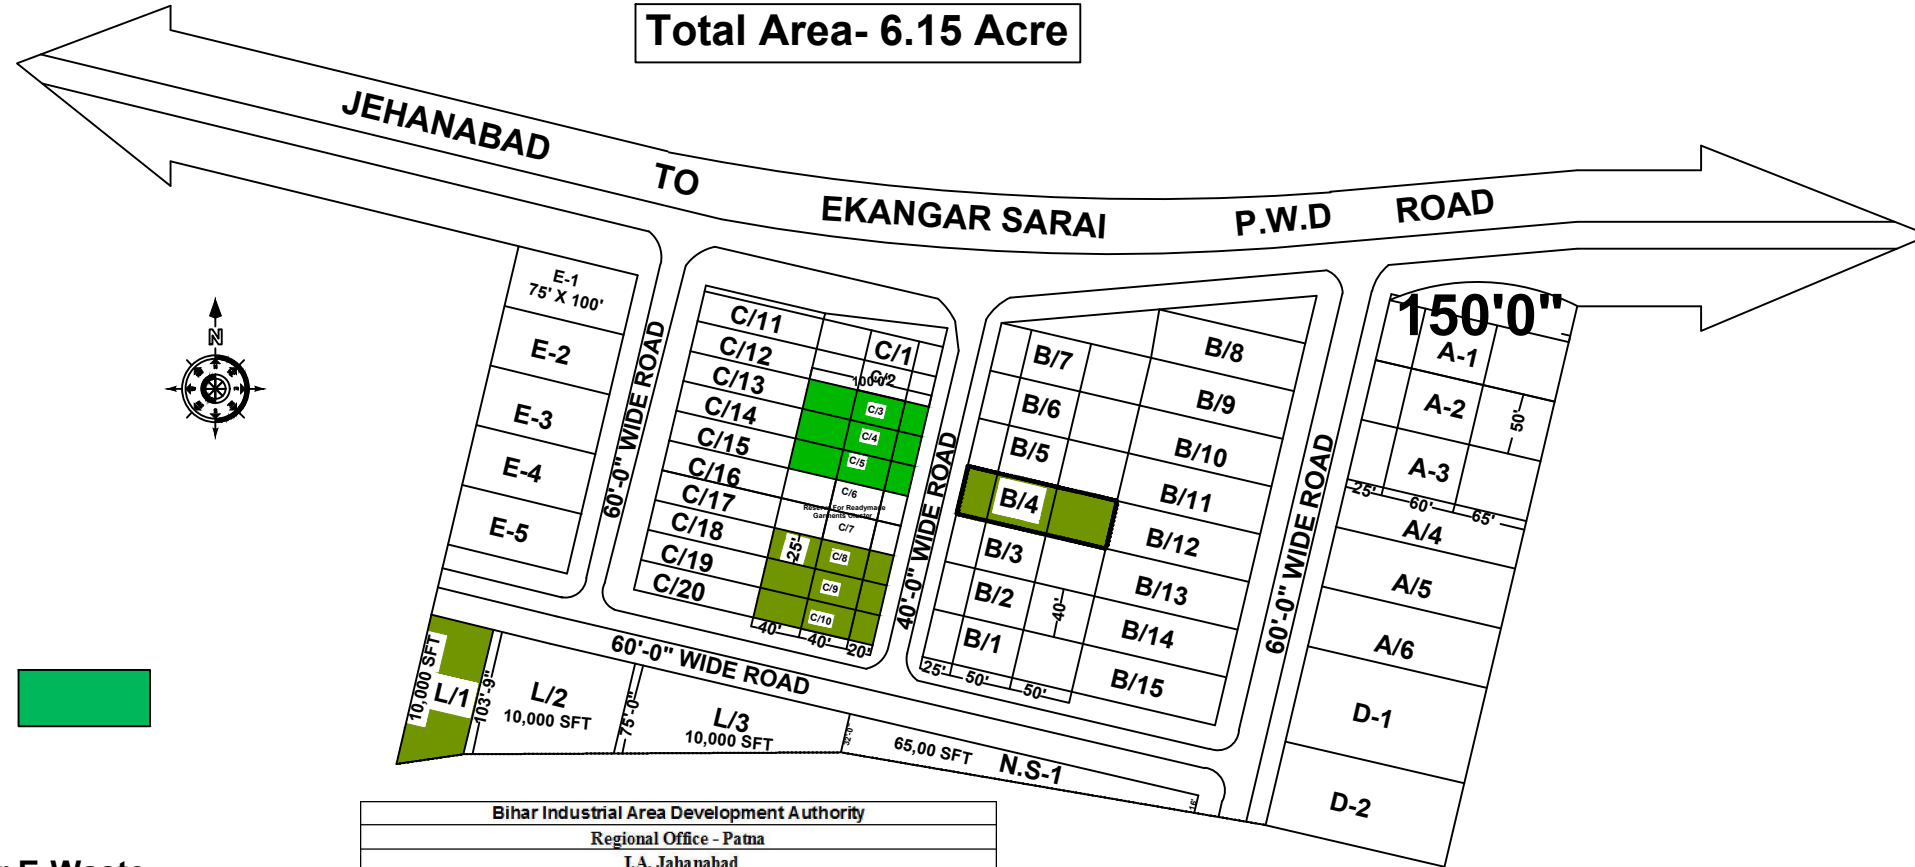

Vacant Plot-

Reserved for E-Waste Management-

Bihar Industrial Area Development Authority				
Regional Office - Patna				
I.A. Jehanabad				
Vacant land Details				
S.N.	Plot No.	Area (in sq. ft.)	Dimension	Remarks
1	C- 3 Shed	2500	25'-0"X100'-0"	
2	C- 4 Shed	2500	25'-0"X100'-0"	
3	C- 5 Shed	2500	25'-0"X100'-0"	
4	C- 6 Shed	2500	25'-0"X100'-0"	Reserve for readymade garments
5	C- 7 Shed	2500	25'-0"X100'-0"	readymade garments cluster
6	C- 8 Shed	2500	25'-0"X100'-0"	Reserved for E-waste Management
7	C- 9 Shed	2500	25'-0"X100'-0"	Reserved for E-waste Management
8	C- 10 Shed	2500	25'-0"X100'-0"	Reserved for E-waste Management
9	B-4 Shed	5000	40'-0"X125'-0"	Reserved for E-waste Management
10	L-1	10000	94'-0"X106'-0"	Reserved for E-waste Management
Total Area in sq. ft.		35000		
Total Area in Acre		0.803		

Amin BIADA, Patna	Area Incharge I.A/I.E. Jehanabad	Development Officer BIADA, Patna	Draftsman BIADA