



INDUSTRIAL AREA SIWAN

Total Area- 21.00 Acre

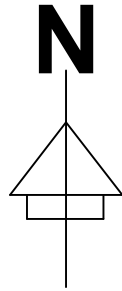

Bihar Industrial Area Development Authority				
Regional Office - Muzaffarpur				
I.A. Siwan				
Vacant land Details				
S.N.	Plot No.	Area (in Sq. ft.)	Dimension	Remarks
1	D-1,2,3,4,5,6,7,8,9,E1,2,3,4,5,6,7,8,9,10,11,12,13,14,A,B,Type Shed, Micro Shed, Open Land and Internal Road	351529	...	Land received after IDC court decision
Total Area In Sq.ft.		351529		
Total Area In Acre		8.07		

Vacant Land - 

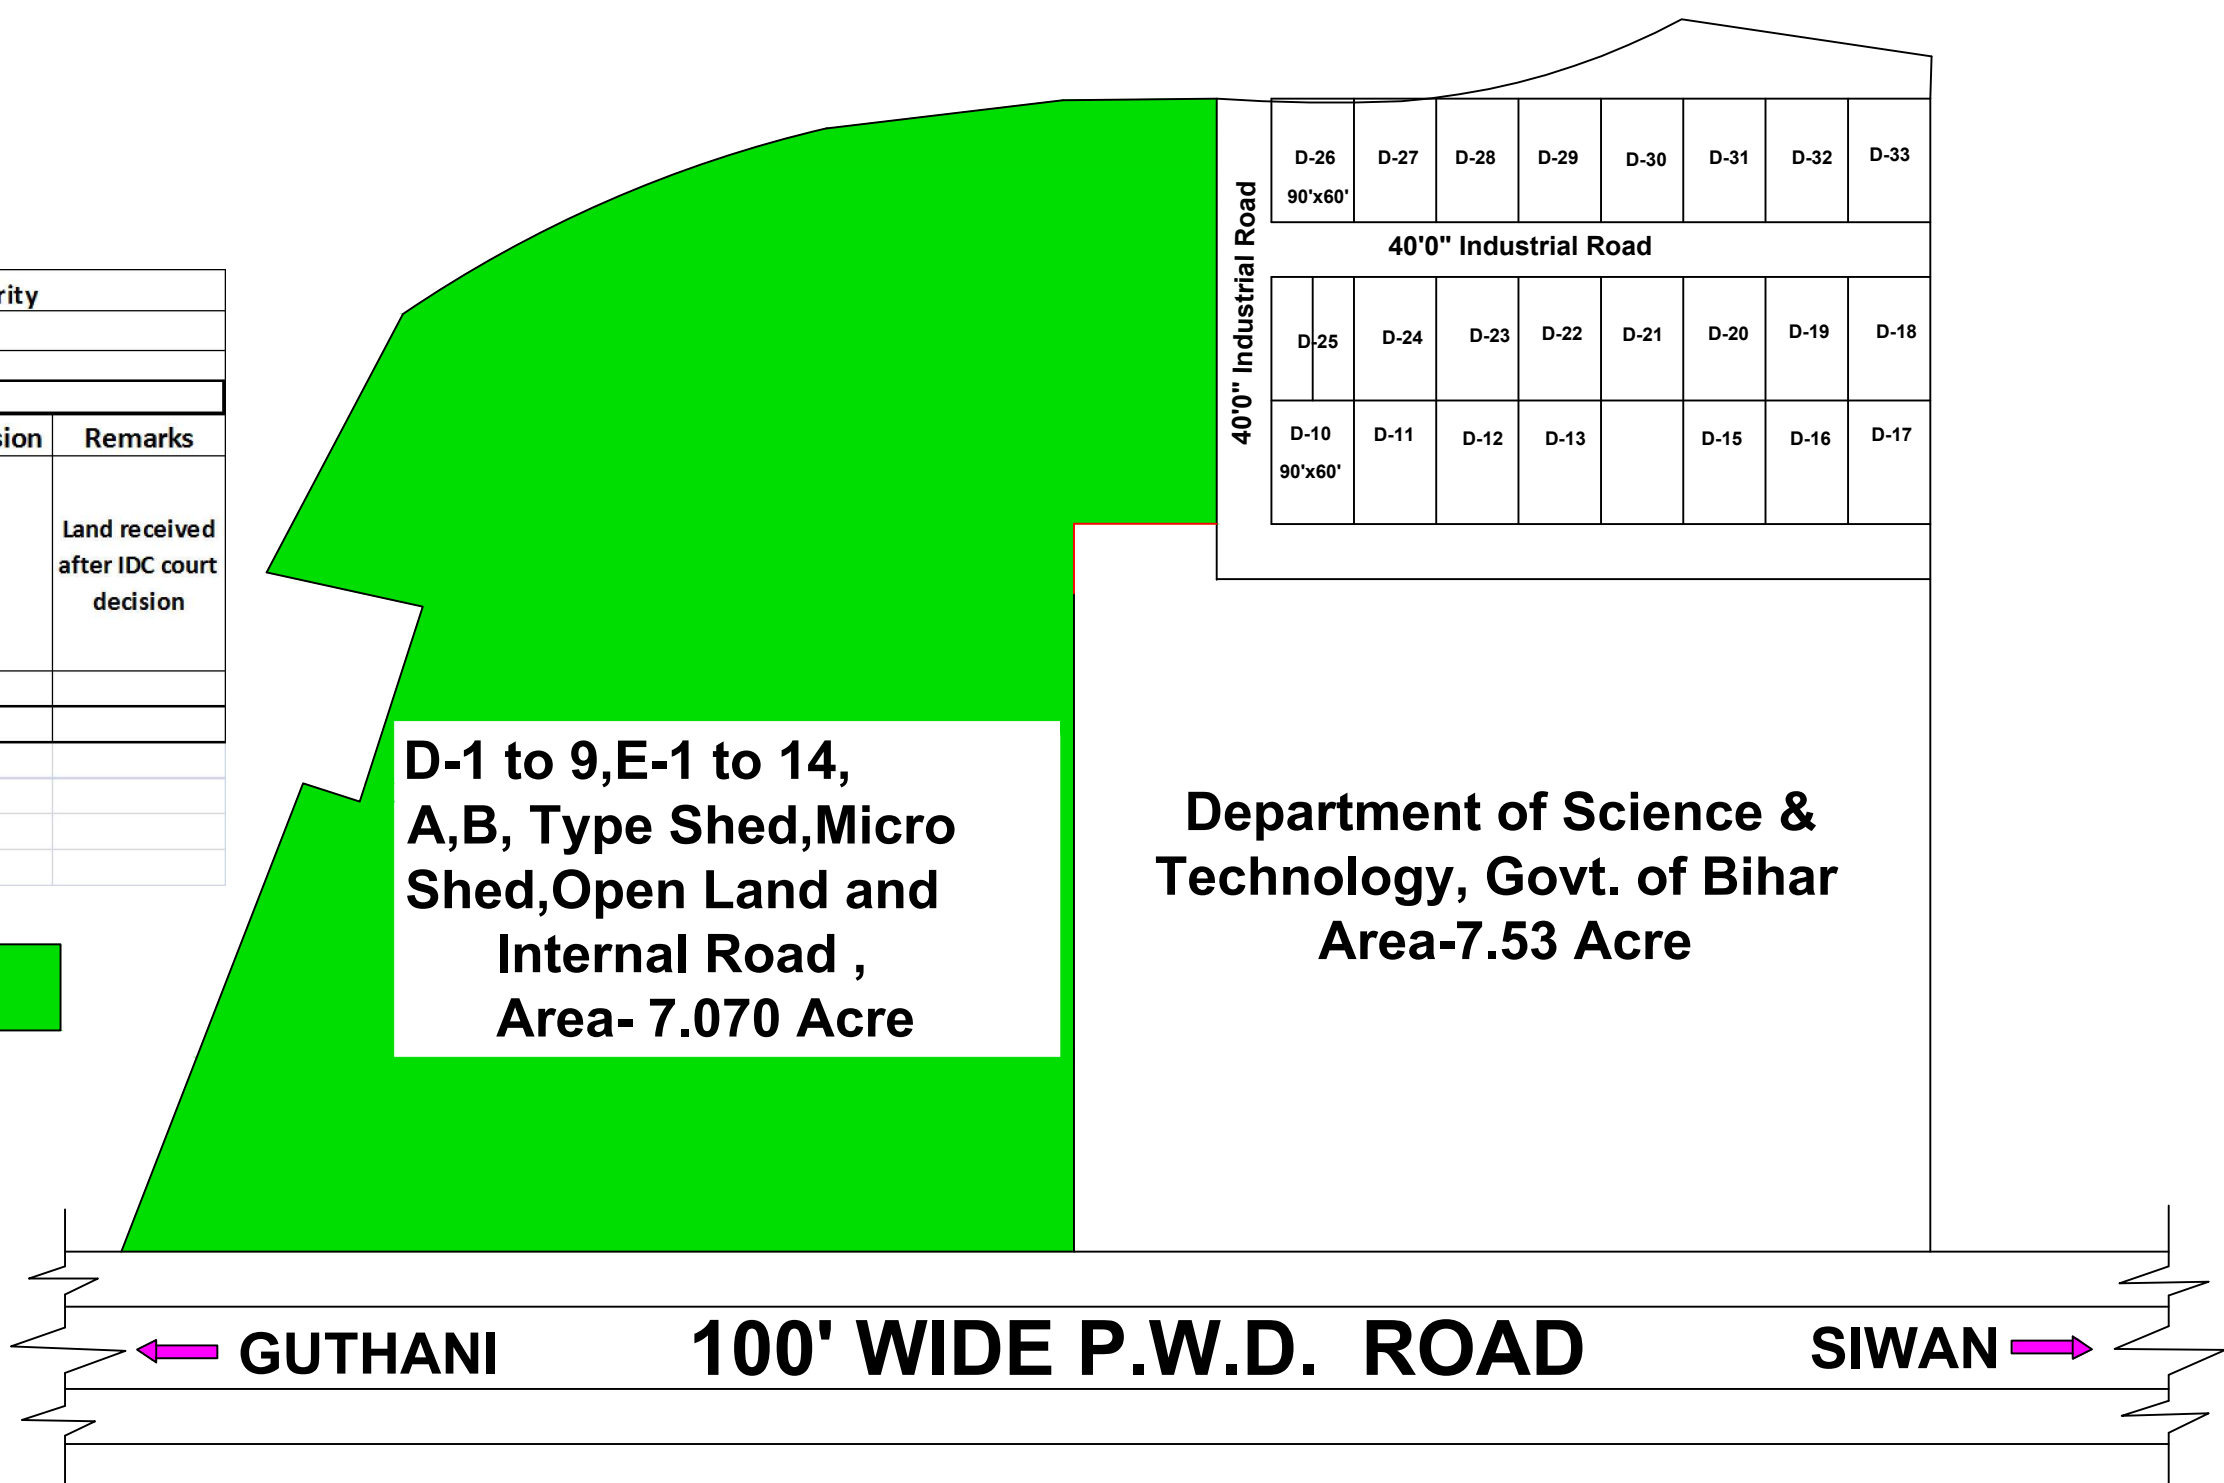

				
Amin BIADA, Muzaffarpur	Area-In-Charge I.A. Siwan	Asstt. Development officer BIADA, Muzaffarpur	Development officer BIADA, Muzaffarpur	Draftsman BIADA